



1 **FRONT ELEVATION**
Scale: 1:100

Materials

Roof - Red/brown roof tiles
Walls - Facing brickwork

Windows - White UPVc
Doors - White UPVc
RWP & Gutters - UPVc black




2 **REAR ELEVATION**
Scale: 1:100

This application seeks to extend a property following a similar design as the neighbouring property at: **15 BROOKDENE DRIVE**
REF - 68873/APP/2019/567
Two storey front extension and conversion of garage to habitable use to include alterations to front elevation



tel : 0796 222 3141
email : sandeep@sskarchitects.co.uk

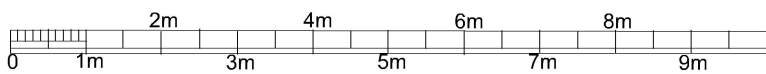

scale - 1 : 100 @ A3

Purpose - Householder planning application

All dimensions to be checked on site. All omissions & discrepancies to be reported to the designer. © SSK architects owns the copyright of this drawing which must not be reproduced in whole or part without the written permission.	PROJECT: 14 Brookdene Drive, Northwood, HA6 3NS	DATE: 05/11/2022
	DWG NO: EXG Elevations 06	REVISION:

EXISTING