

NOTES

Drawings for sketch purposes only
and not for construction.


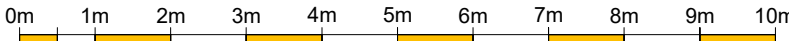


PROPOSED SIDE ELEVATION- NO. 20 SIDE



PROPOSED REAR ELEVATION

This drawing is copyright
USL Architects.

	The Busworks North Road London N7 9DP England	Job No.	Job	Drawing	Drawing No.		Revision	 PAPER SIZE: A3 SCALE 1:100
		2022/LPD	ST LAWRENCE DRIVE 18 St Lawrence Drive Pinner HA5 2RU	PROPOSED REAR AND SIDE ELEVATION	LPD/PL/104			
		Date			Drm	Chk		
		16/02/2023			PR	BK		