
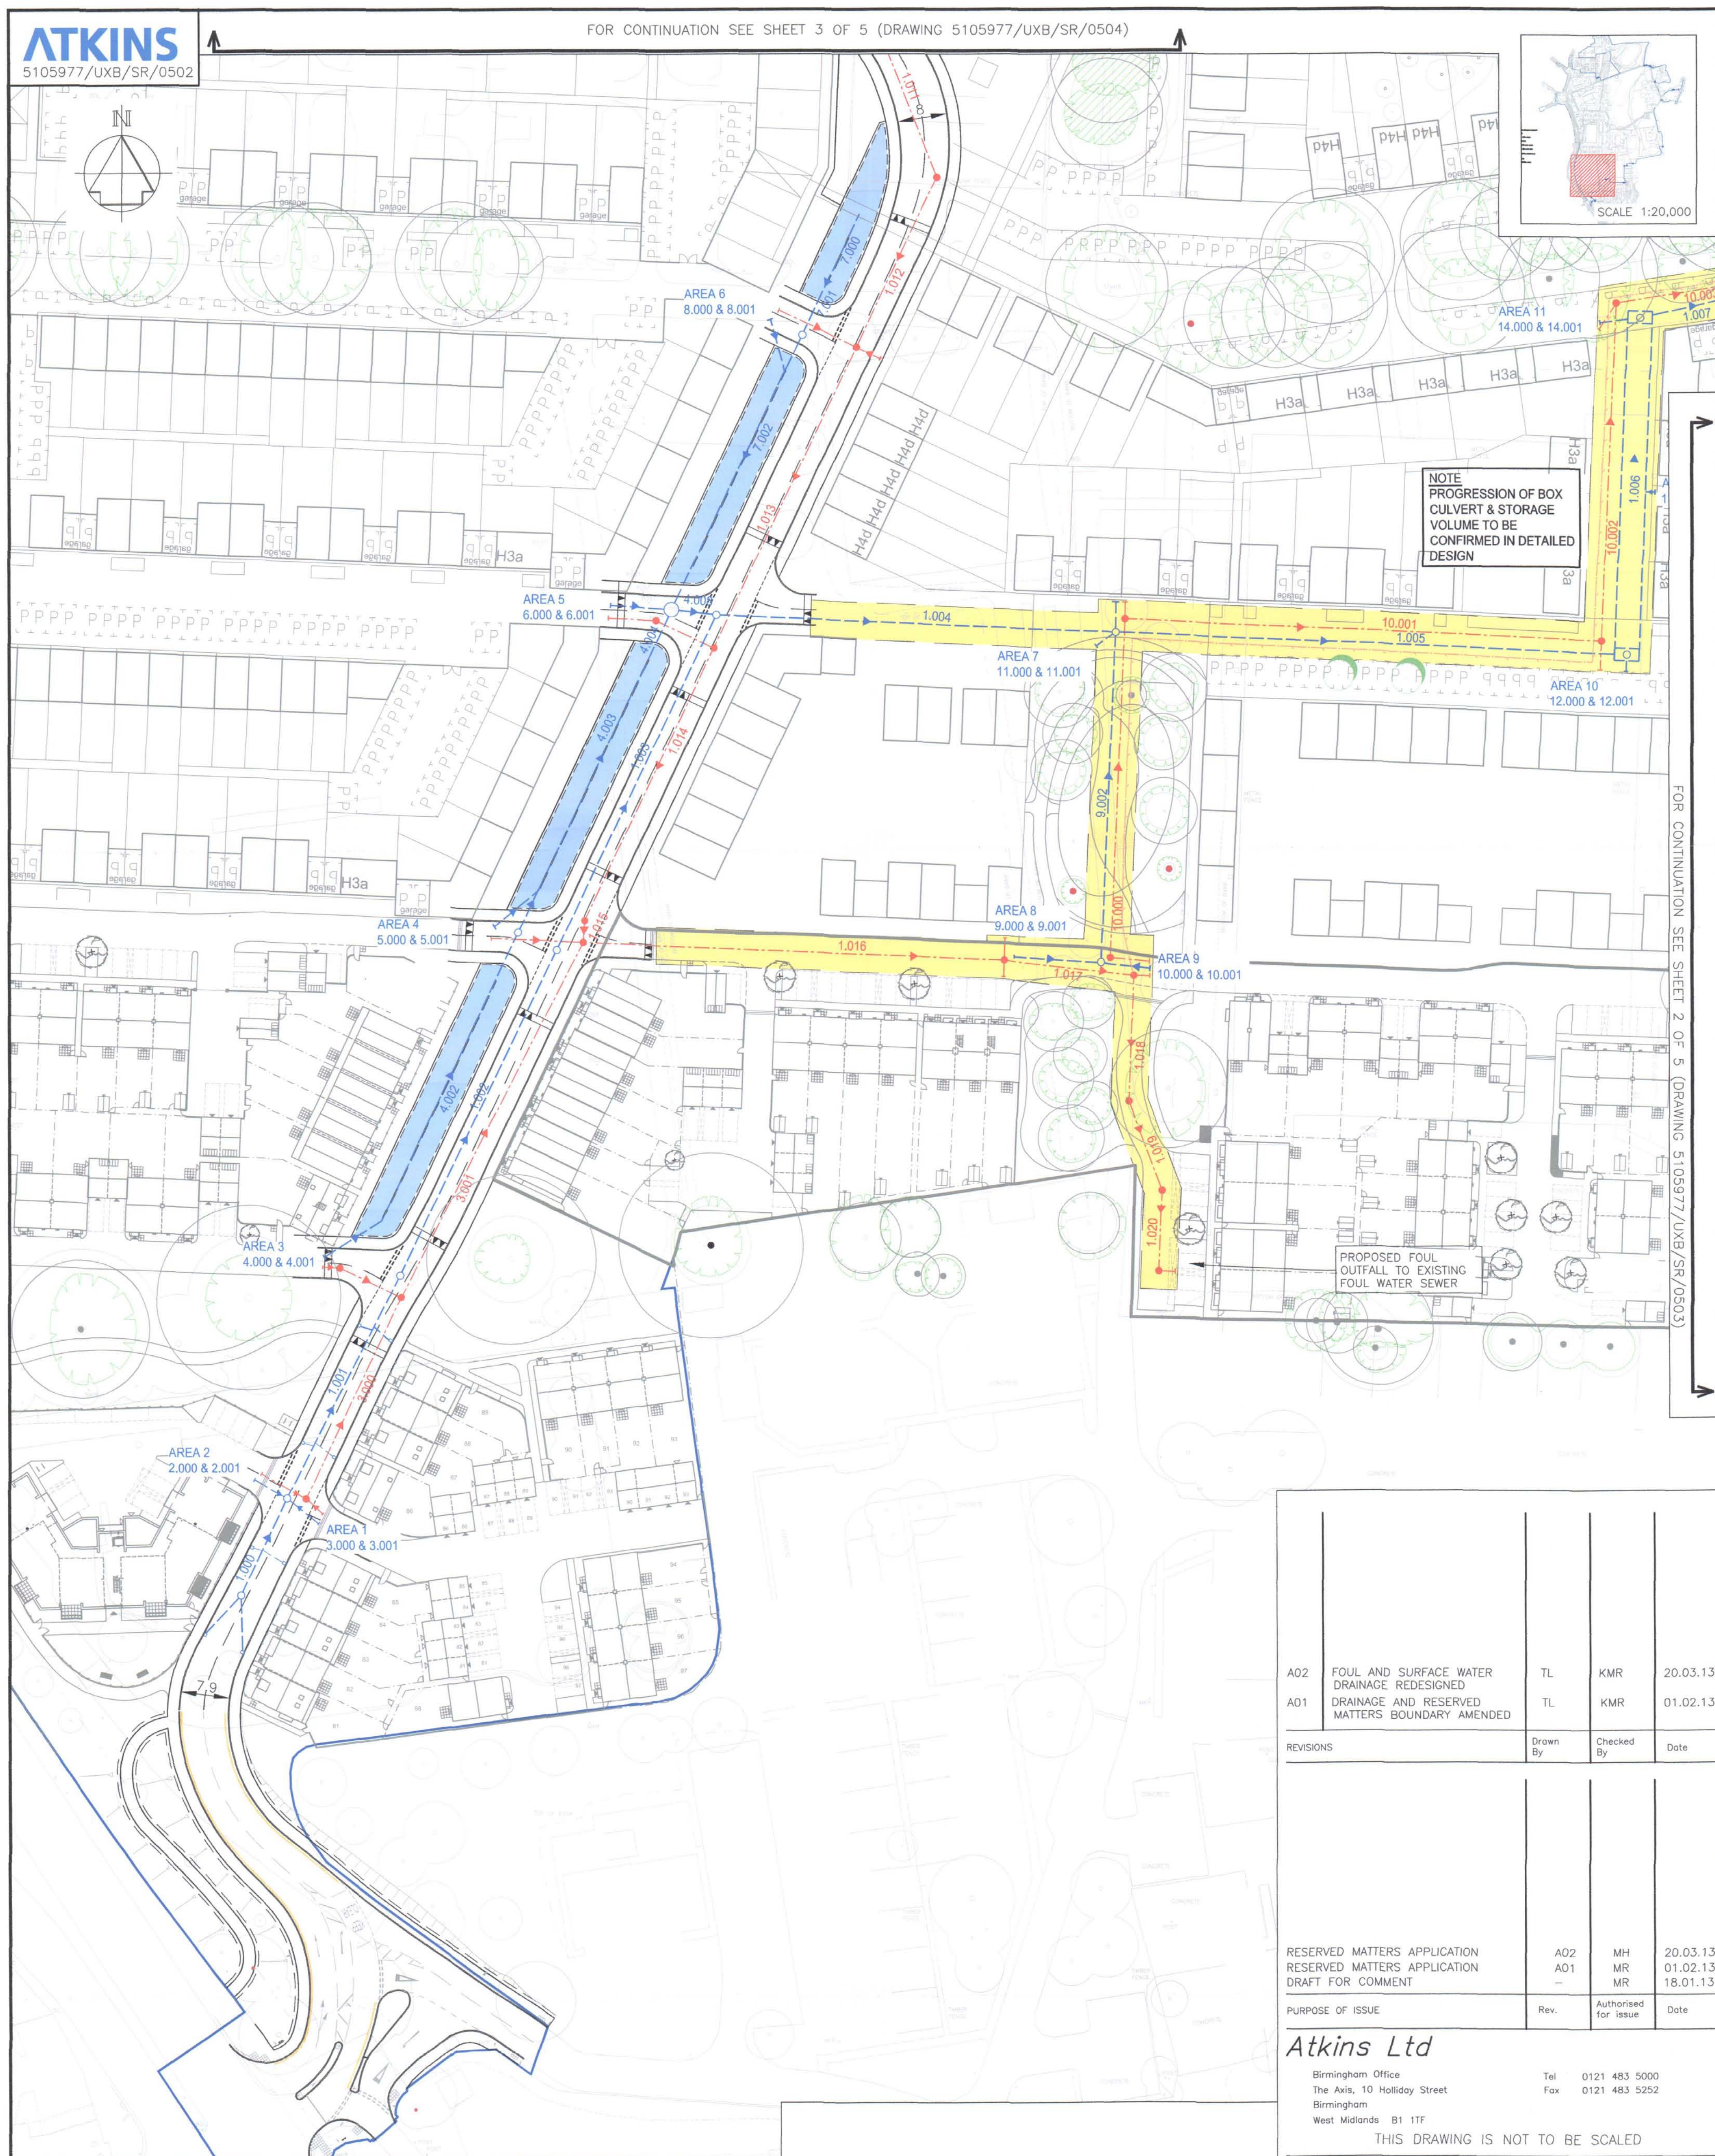


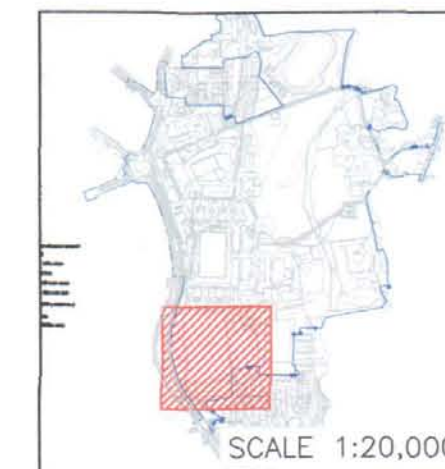

THIS MAP IS BASED ON ORDNANCE SURVEY MATERIAL WITH THE PERMISSION OF ORDNANCE SURVEY ON BEHALF OF THE CONTROLLER OF HER MAJESTY'S STATIONERY OFFICE © CROWN COPYRIGHT. UNAUTHORISED REPRODUCTION INFRINGES CROWN COPYRIGHT AND MAY LEAD TO PROSECUTION OR CIVIL PROCEEDINGS. AL 100018595 (2012).

NOTES

1. ALL DIMENSIONS ARE IN METRES.
2. TOPOGRAPHICAL SURVEY TAKEN FROM DRAWING NUMBER HAL125_2DT_RevE.dwg "RAF UXBRIDGE, MIDDLESEX UB10 0RZ – TOPOGRAPHICAL SURVEY 2D" BY MET SURVEYS LTD.
3. PROPOSED HOUSING LAYOUT TAKEN FROM DRAWING NUMBERS:
- 3300-10-101 Rev 0 BY SHEPPARD ROBSON (MASTERPLAN)
 - PERS120807-SL01 Rev A (St Andrews Park, Uxbridge – Phase 1C – Site Layout) BY TETLOW KING.
 - PERS120903-SL03 Rev E (St Andrews Park, Uxbridge – Phase 1D – Site Layout) BY TETLOW KING.
4. FOR ROAD/SWALE CROSS SECTIONS, REFER TO DRAWING NUMBER 5105977/UXB/SR/0141 AND LANDSCAPE ARCHITECT DRAWINGS (BY ALLEN PYKE ASSOCIATES).

A02	FOUL AND SURFACE WATER DRAINAGE REDESIGNED	TL	KMR	20.03.13
A01	DRAINAGE AND RESERVED MATTERS BOUNDARY AMENDED	TL	KMR	01.02.13
REVISIONS		Drawn By	Checked By	Date

RESERVED MATTERS APPLICATION RESERVED MATTERS APPLICATION DRAFT FOR COMMENT	A02 A01 —	MH MR MR	20.03.13 01.02.13 18.01.13
PURPOSE OF ISSUE	Rev.	Authorised for issue	Date

Atkins Ltd

Birmingham Office
The Axis, 10 Holliday Street
Birmingham
West Midlands B1 1TF

Tel 0121 483 5000
Fax 0121 483 5252

CLIENT

VSM ESTATES LTD

PROJECT

UXBRIDGE

DRAWING TITLE
SPINE ROAD
PROPOSED DRAINAGE LAYOUT
SHEET 1 OF 5

Scales 1:500		DRAWN TL	CHECKED CN	CO-ORD CHECK KMR
DATE 17/12/12		DATE 17/12/12		DATE 17/12/12
			SHEET A1	PLOT DATE 20/03/13

5105977/UXB/SR/0502

REV
402

KEY

- | | |
|---|---------------------------------------|
|  | OUTLINE PLANNING APPLICATION BOUNDARY |
|  | PROPOSED SWALE |
|  | PROPOSED FOUL WATER SEWER |
|  | PROPOSED RISING MAIN |
|  | PROPOSED SURFACE WATER SEWER |
|  | PROPOSED ROAD GULLY AND LEAD |
|  | PROPOSED EASEMENT (APPROX 3m) |
|  | PROPOSED KERBING |

