

Existing Site Plan

The plan shows two trees, T001 and T002, within a site boundary. The plan includes a legend for tree categories, RPA, and proposed development. The site boundary is marked with a red line. The plan also shows existing and proposed roads, including a roundabout, and various engineering details like drainage and lighting.




LEGEND

- Existing Tree/Hedge BS 5837:2012 Category A
- Existing Tree/Hedge BS 5837:2012 Category C
- Line of Root Protection Area (RPA) - calculated following guidelines set in BS 5837:2012
- Existing Tree/Hedge to be crown lifted to allow for development
- Existing Tree/Hedge to be crown lifted to allow for development
- Proposed development within the RPA to be constructed following the No Dig Specification
- Line of proposed temporary protective barrier
- Line of proposed Root Pruning

Method Statement Flow Chart

Trees unsuitable for retention	
Category U	Those in such condition that they cannot realistically be retained as living trees in the current land use for longer than 10 years
Trees to be considered for retention	
Category A	Trees of high quality with an estimated remaining life expectancy of at least 40 years
Category B	Trees of moderate quality with an estimated remaining life expectancy of at least 20 years
Category C	Trees of low quality with an estimated remaining life expectancy of at least 10 years, or young trees with a stem diameter below 150mm

Hayden's Arboricultural Consultants were provided with a Topographical Survey but these do not always show the positions of all the trees/features on site. The locations of any additional features have been fixed using GPS. As such the position of the trees/landscape features should not be taken as exact but gives a fair distribution of their locations on site.

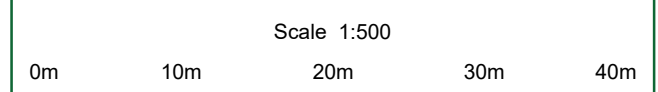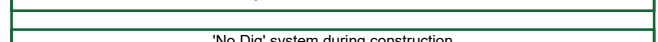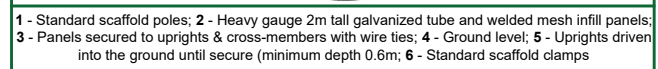

The position, condition, and dimensions of the trees are based on a site survey undertaken on 09/11/18



HAYDEN'S
Arboricultural Consultants

Client:	Anchor Hanover	Drawing Title:	Arboricultural Method Statement
---------	----------------	----------------	------------------------------------

Site: St Andrew's Park, St Luke's Road, Uxbridge, UB10 0RX			
Date: 08/06/20	Drawn By: JF	Cad File Ref: CtiPro8080-D-AMS - St Andrew's, Park,Uxbridge.dwg	
Scale: 1:500 (A2)	Checked By: SHO	Drawing No: 8080-D-AMS	Rev: A