


GENERAL NOTES:

1. Do not scale from this drawing. Use figured dimensions only. Contractor to check dimensions on site prior to construction and notify CA of any discrepancy.
2. This drawing is to be read in conjunction with all other relevant contract drawings, specifications & Schedules.
3. If in doubt: Ask
4. Martin Ashley Architects shall be notified in writing of any discrepancies.



## Battle Of Britain Museum And Visitor Centre, Wren Avenue, Uxbridge, Hillingdon, UB10 0GG

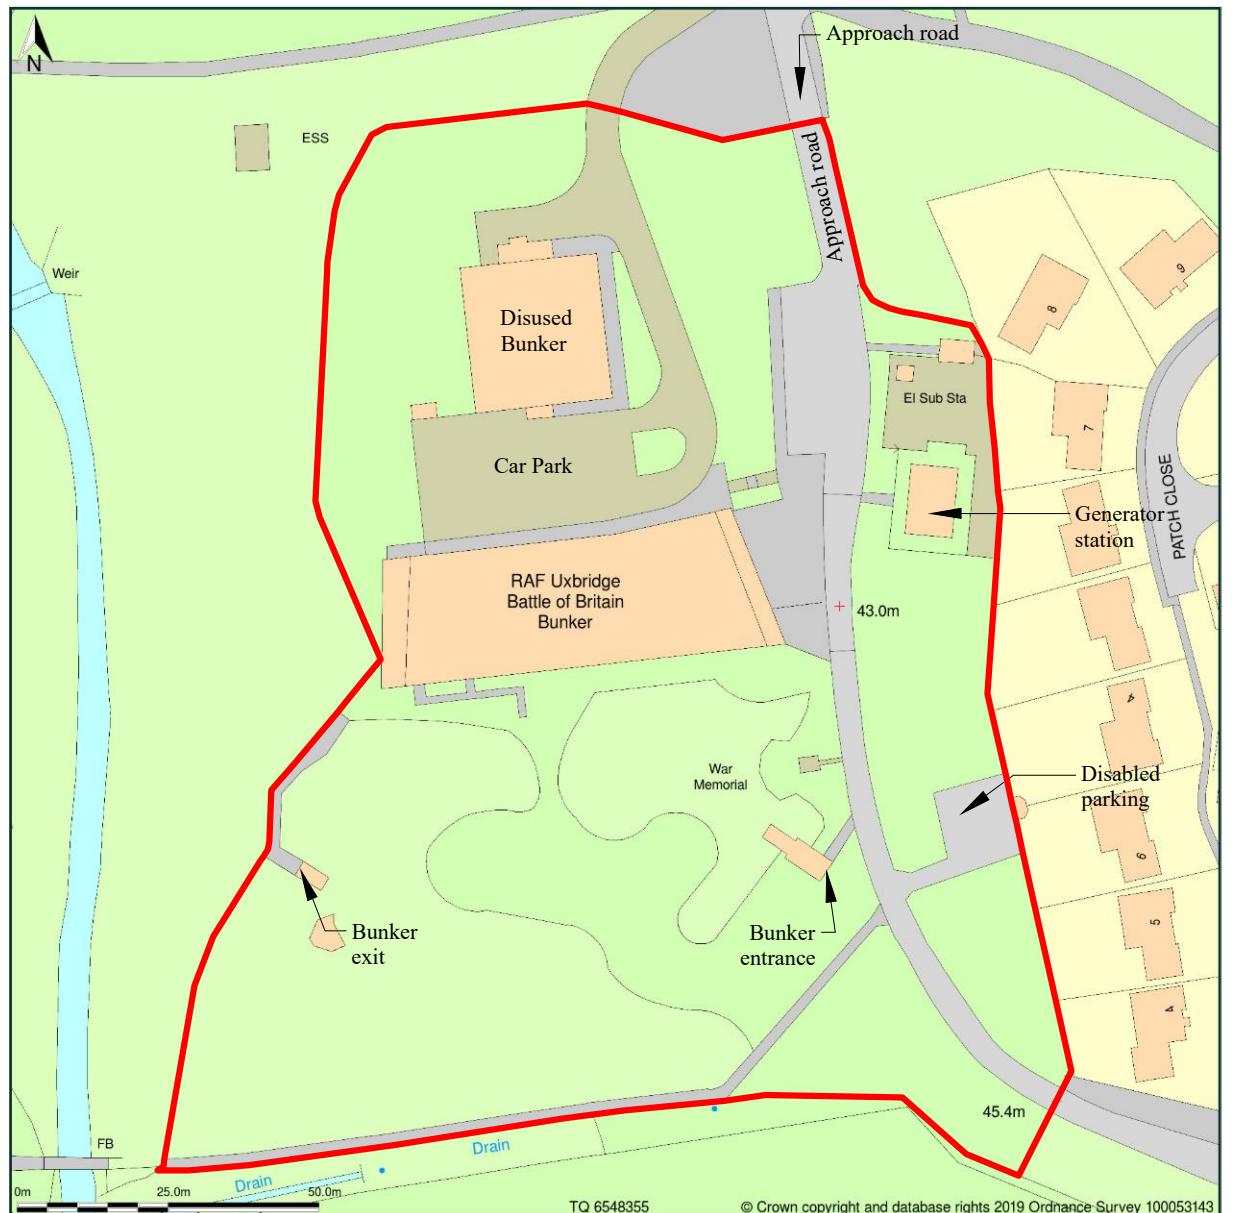

Site Plan shows area bounded by: 506442.58, 183454.69 506642.58, 183654.69 (at a scale of 1:1250), OSGridRef: TQ 6548355. The representation of a road, track or path is no evidence of a right of way. The representation of features as lines is no evidence of a property boundary.

Produced on 24th Sep 2019 from the Ordnance Survey National Geographic Database and incorporating surveyed revision available at this date. Reproduction in whole or part is prohibited without the prior permission of Ordnance Survey. © Crown copyright 2019. Supplied by www.buyaplan.co.uk a licensed Ordnance Survey partner (100053143). Unique plan reference: #00457695-2C7821

Ordnance Survey and the OS Symbol are registered trademarks of Ordnance Survey, the national mapping agency of Great Britain. Buy A Plan logo, pdf design and the www.buyaplan.co.uk website are Copyright © Pass Inc Ltd 2019

A 24.09.19 Planning officers comments incorporated EW  
Rev. Date. Reason For Issue. Chk.

Status  
Planning

 MARTIN ASHLEY  
ARCHITECTS  
46-48 London Road, Twickenham, Middlesex, TW1 3RJ  
T +44 (0) 20 8948 7788  
www.ma-arch.co.uk

Client  
LONDON BOROUGH OF HILLINGDON

Project  
BATTLE OF BRITAIN BUNKER

Title  
LOCATION PLAN - ORDNANCE SURVEY

As Existing

Date June 2019 Scale 1:1250 @ A3  
Checked By Drawn By  
EW TK

Drawing Number 2270/00/02 Revision A  
© Martin Ashley Architects 2019