



Clover House
Western Lane
Odiham
Hampshire
RG29 1TU
Tel: 01256 703355

Our Ref: MT/5748

9th February 2023

London Borough of Hillingdon
3 North Civic Centre
High Street
Uxbridge
UB8 1UW

Dear Sir/Madam

Re: Thompson Road & St Luke's Road, Uxbridge (Planning Reference: 585/APP/2019/829)

I write with regards to the above referenced site. Planning permission was granted in February 2020 for the development of 72 assisted living apartments and communal facilities. Bellamy Roberts has been instructed by Anchor to discharge conditions 16 and 18 of this permission and for reference, the wording of both conditions is set out below:

Condition 16 – Car Parking Allocation Scheme

"The extra care units hereby approved shall not be occupied until a car parking allocation scheme and management plan has been submitted to and approved in writing by the Local Planning Authority. The car parking allocation scheme shall allocate car parking spaces to health visitors, doctors and visitors. The car parking spaces shall remain allocated and dedicated in such a manner for the lifetime of the development unless otherwise agreed in writing by the Local Planning Authority."

REASON

To ensure that an appropriate level of car parking provision is provided on site in accordance with Policy AM14 of the Hillingdon Local Plan: Part Two Saved UDP Policies (November 2012), Policy DMT 1 of the emerging Local Plan: Part Two (2019) and Chapter 6 of the London Plan (2016)."

Condition 18 – Servicing and Refuse Collection Strategy

"Prior to occupation of the development, a Servicing and Refuse Collection Strategy shall be submitted to and approved in writing by the Local Planning Authority. Thereafter, servicing and collection shall be carried out as agreed within this approved plan unless otherwise agreed in writing by the Local Planning Authority."

REASON

To ensure appropriate servicing of the site, to safeguard highway safety, and to safeguard the free flow of traffic, in accordance with policies AM2, AM7 and AM14 of the Hillingdon Local Plan: Part 2 Saved UDP Policies (Nov 2012), Policies DMHB 11 and DMT 1 of the Emerging Hillingdon Local Plan: Part 2 Development Management Policies and policy 6.3 of the London Plan (2016)."

Matters relating to the discharging of both conditions is set out in this letter which has been updated to include revised swept path analyses and car parking allocation plan.

Condition 16 – Car Parking Allocation Scheme

The consented site layout provides parking in three areas. Two of these are at ground floor level and accessed from St Luke's Road and the third is at lower ground floor level and is accessed from Thompson Road.





Page 2: Thompson Road & St Luke's Road, Uxbridge (Planning Reference: 585/APP/2019/829)

A total of 54 car parking spaces will be provided at the site, with 24 at lower ground floor level and 30 at ground floor level. Of the 54 spaces proposed, 53 will be allocated to residents and one to visitors. Car parking for residents will be unallocated and available on a first come, first served basis. Permits must be purchased by future residents and the cost of a permit will be £500.

Eight disabled spaces will be provided at ground floor level.

A plan showing the proposed allocation of parking spaces is enclosed (5748/001).

Condition 18 – Servicing and Refuse Collection Strategy

Servicing and Deliveries

All deliveries and servicing vehicles will access the site via the main site access on St Luke's Road as per the consented site plan. All vehicles will be able to turn within the site thus avoiding the need for vehicles to reverse into or out of the site from St Luke's Road.

Swept path analysis of these manoeuvres was submitted at Appendix 5 of the submitted Transport Statement and is enclosed for reference.

Only one delivery will take place within the site at any one time which will be booked in a minimum of 48 hours in advance. It is anticipated that deliveries to the care home will take place Monday to Friday, between the hours of 0800 and 1600.

Refuse Collection

General waste and recycling will be collected once per week on Mondays and Tuesdays respectively. Residents will be made aware of any changes to this on the site's website and social media platforms.

Collections will take place between the hours of 0600 and 1600 and will be undertaken by operatives employed by the London Borough of Hillingdon.

The bin store is located at lower ground floor level and will be accessed from St Andrews Road.

I trust the above and enclosed addresses your concerns and will allow you to recommend approval for the scheme.

Yours sincerely

Matt Twinberrow BEng MCIHT



Associate Director

matttwinberrow@bellamyroberts.co.uk

Enclosures:

Car Park Allocation Scheme (5748/001 Rev. B)

Swept Path Analysis (5222/201 Rev. B & 5222/202 Rev. B)

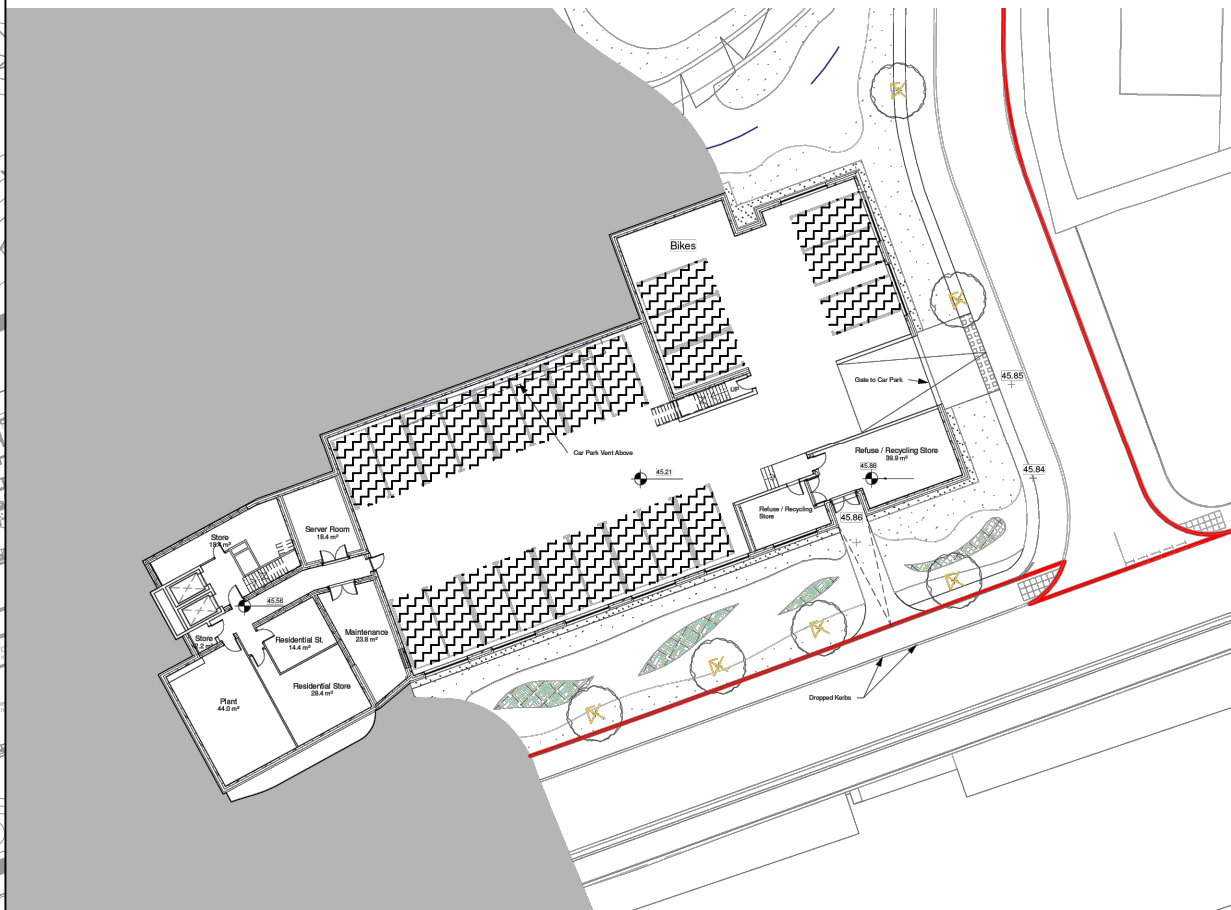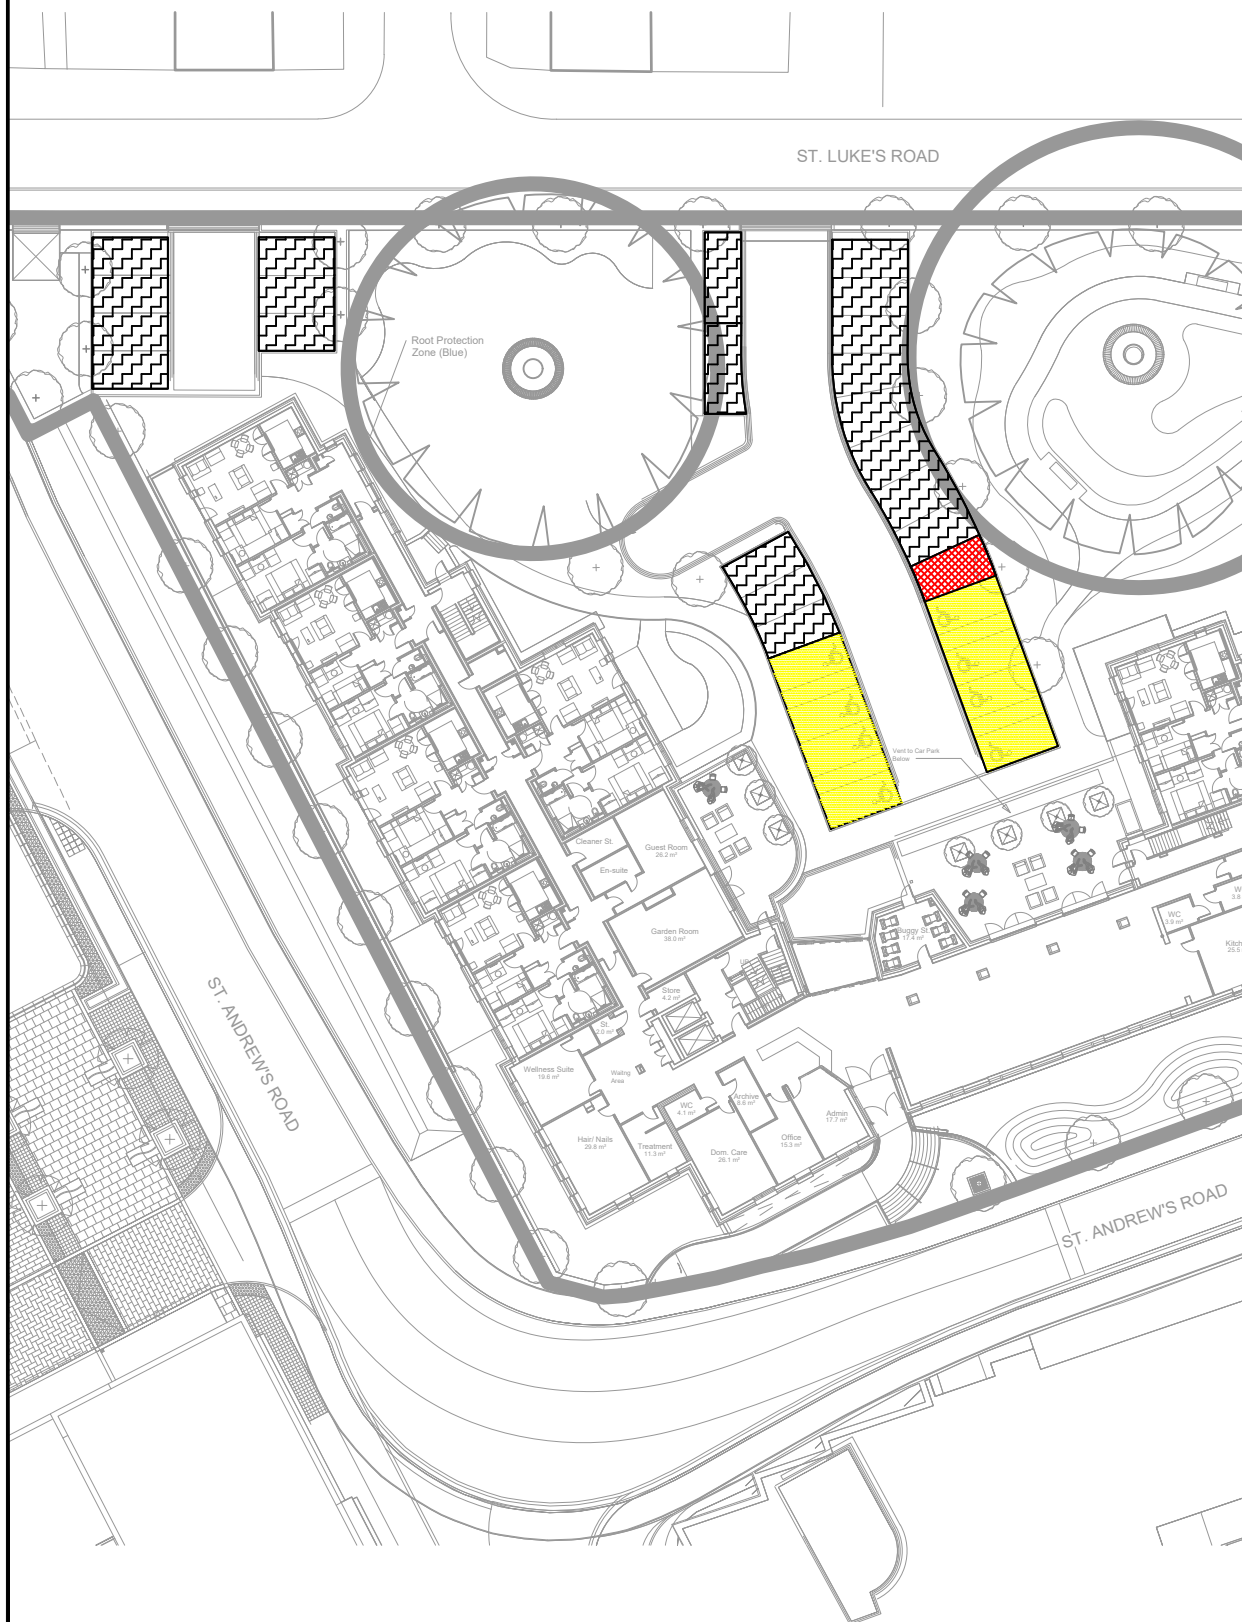

Key

- Disabled Space
- Visitor/doctor/health visitor
- Resident's Parking


Bellamy Roberts LLP (trading as Bellamy Roberts) is a Limited Liability Partnership registered in England. Reg.No.OC303725, Quality Assured Firm ISO9001 Certificate Number 14135544, Ordnance Survey Licence Number 100017631

REVISION	AMENDMENT	DRAWN	DATE	CHK
A	New site layout	MB	01/02/23	MT
B	New site layout	MB	06/02/23	MT




Bellamy Roberts
Clover House
Western Lane
Odiham
Hampshire, RG29 1TU
Tel: 01256 703355
Email: info@bellamyroberts.co.uk

CLIENT	Anchor Hanover	DATE	21/10/22
PROJECT	St. Andrew's Park, Uxbridge	DESIGN BY	-
TITLE	Car Parking Allocation Scheme	DRAWN BY	DE
		CHECKED BY	MT
DRAWING No.	5748 / 001	SCALE	1:500 @ A3
		REV No.	B

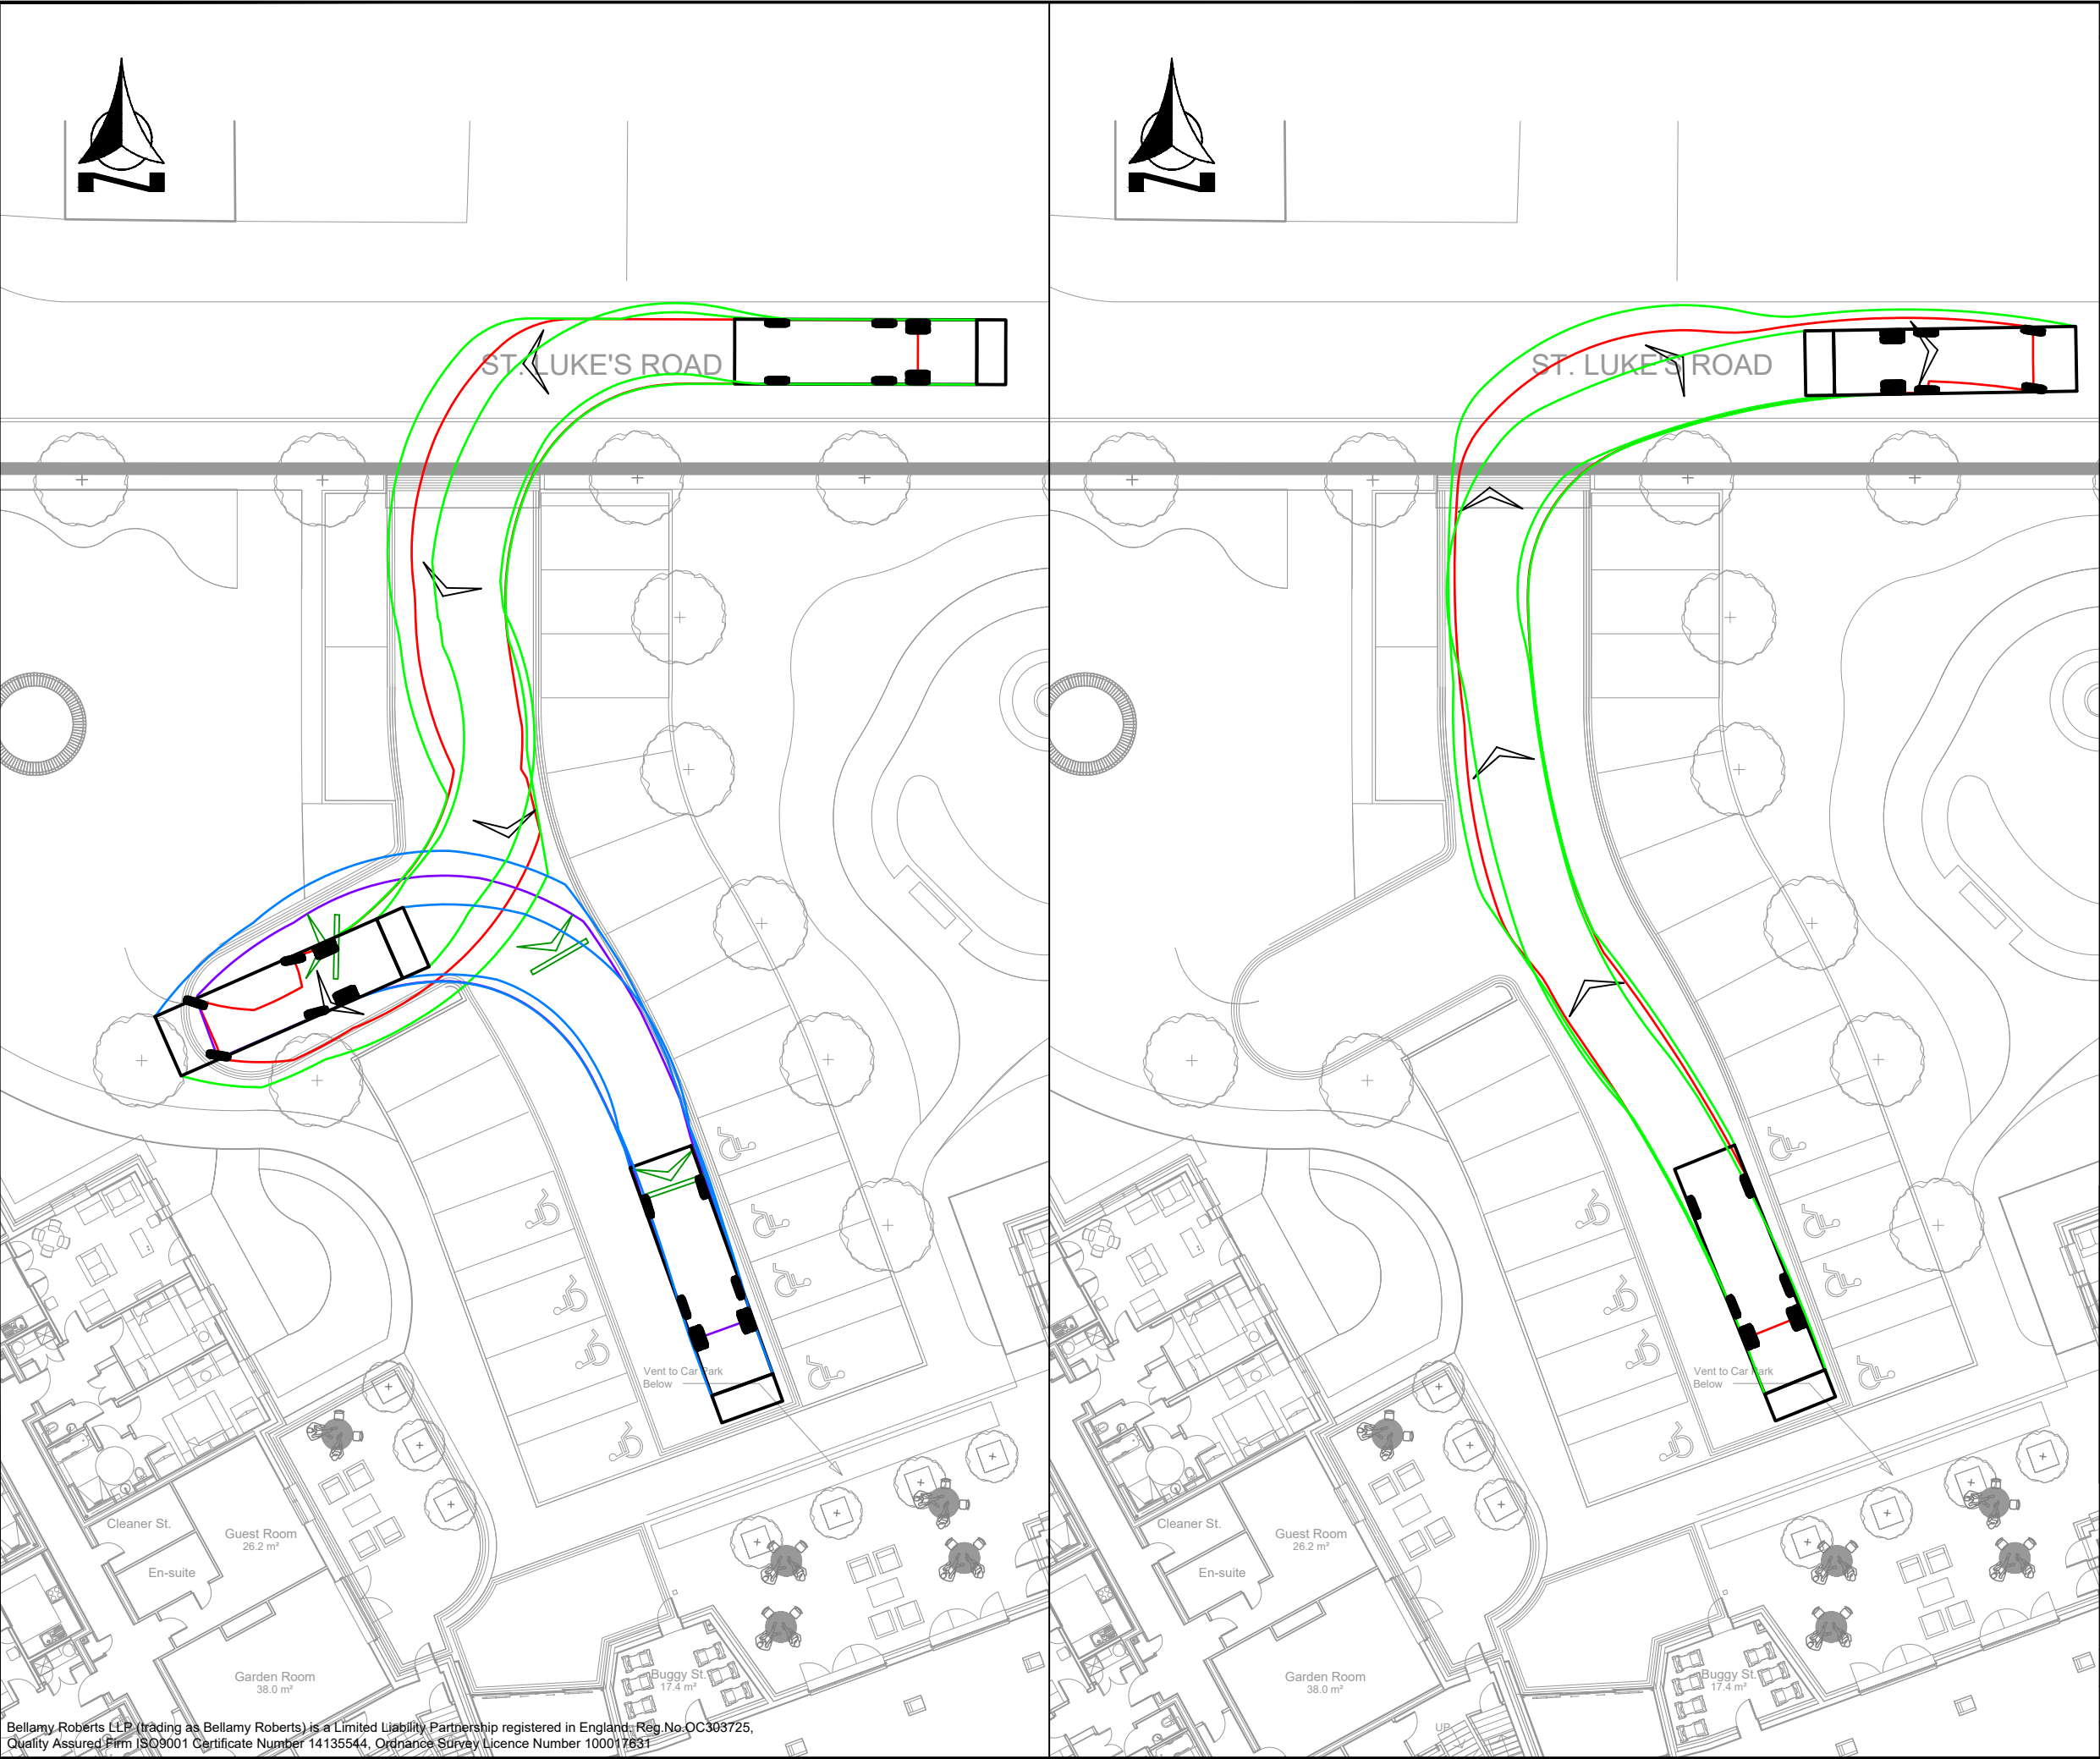

Notes

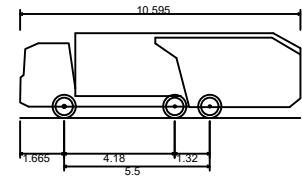


Phoenix 2-23W (with Elite 2 6x2MS chassis)
Overall Length 10.595m
Overall Width 2.530m
Overall Body Height 3.205m
Min Body Ground Clearance 0.410m
Track Width 2.500m
Lock to lock time 4.00s
Kerb to Kerb Turning Radius 10.150m

B	Site Layout and tracking updated	MB	06/02/23	MT
A	Site Layout updated	MB	01/02/23	MT
REVISION	AMENDMENT	DRN	DATE	CHK



Bellamy Roberts
Clover House
Western Lane
Odiham
Hampshire, RG29 1TU
Tel: 01256 703355
Email: info@bellamyroberts.co.uk

CLIENT	Anchor Hanover		
PROJECT	Anchor: St Andrews Park, Uxbridge		
TITLE	Swept Path Analysis Refuse Vehicle		
DRAWN BY	ARM	DESIGN BY	CHK BY MT
DATE	23/01/19	DRAWING No.	REV No.
SCALE	1:250 @ A3	5222 / 201	B

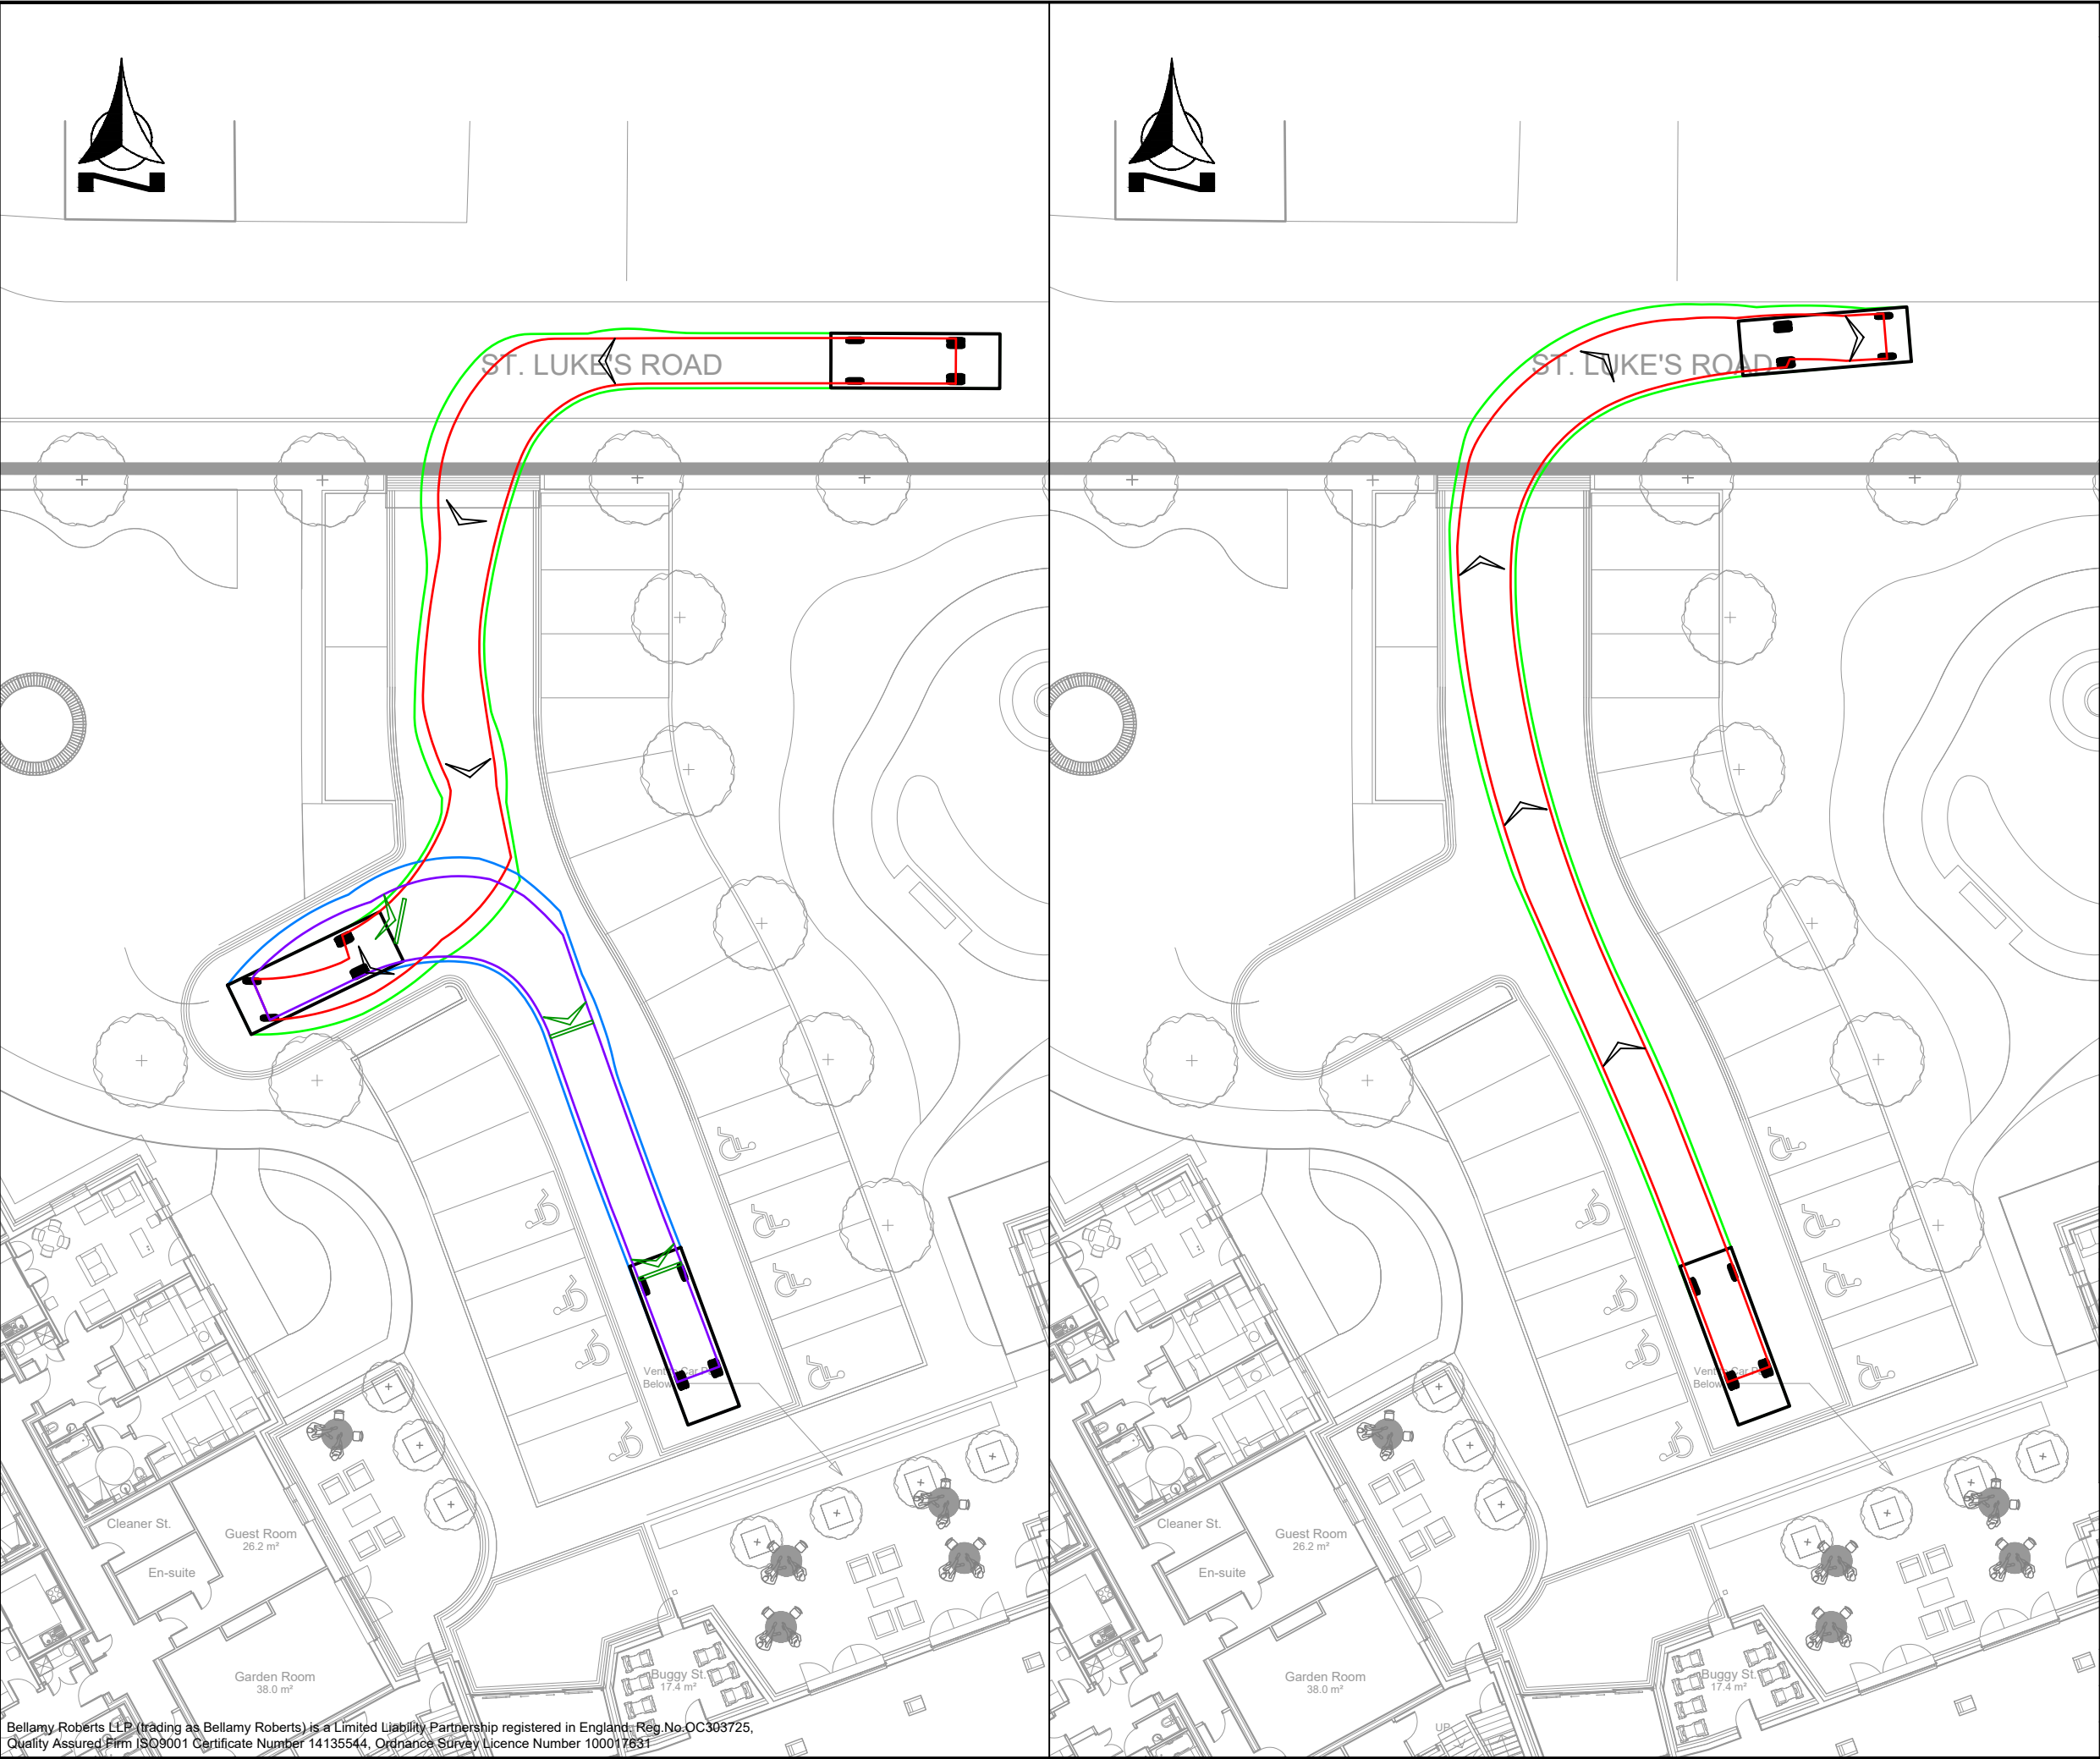

Notes	
4.0m Sprinter Delivery Van	
Overall Length	6.606m
Overall Width	2.139m
Overall Body Height	3.118m
Min Body Ground Clearance	0.299m
Track Width	1.765m
Lock to Lock Time	4.00s
Kerb to Kerb Turning Radius	6.000m

REVISION	AMENDMENT	MB	MT
B	Site Layout and tracking updated	MB	MT
A	Site Layout updated	MB	MT



Bellamy Roberts
Clover House
Western Lane
Odiham
Hampshire, RG29 1TU
Tel: 01256 703355
Email: info@bellamyroberts.co.uk

CLIENT	Anchor Hanover		
PROJECT	Anchor: St Andrews Park, Uxbridge		
TITLE	Swept Path Analysis Delivery Vehicle		
DRAWN BY	ARM	DESIGN BY	CHK BY MT
DATE	23/01/19	DRAWING No.	REV No.
SCALE	1:250 @ A3	5222 / 202	B