


1:250

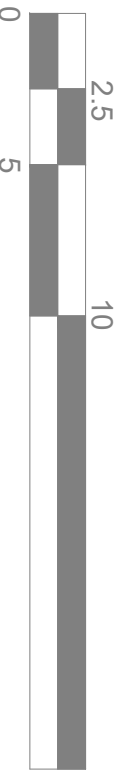

Site Plan  
Scale: 1:250

Scale: 1:250@A4  
Date: Jan 25  
Drawing No.: IS-01-Site  
Drawn By: RP

Site Address  
3 Oakleigh Road  
Uxbridge  
UB10 9EL

Revision Date:  


  
e.mail - nisarg@hotmail.com  
(M) +44 (0) 7951491310

