


A		Podium access door added to block B	CN	28.07.23
---	--	-------------------------------------	----	----------

PLANNING ISSUE

Title		Proposed 2nd Floor Plan	
Site		The Assembly Buildings, Hayes	
Drg.		WH199/22/P/25.03c	
Date		July 2023	Rev A
Drawn		JM/CN	Scale 1:200 @ A2

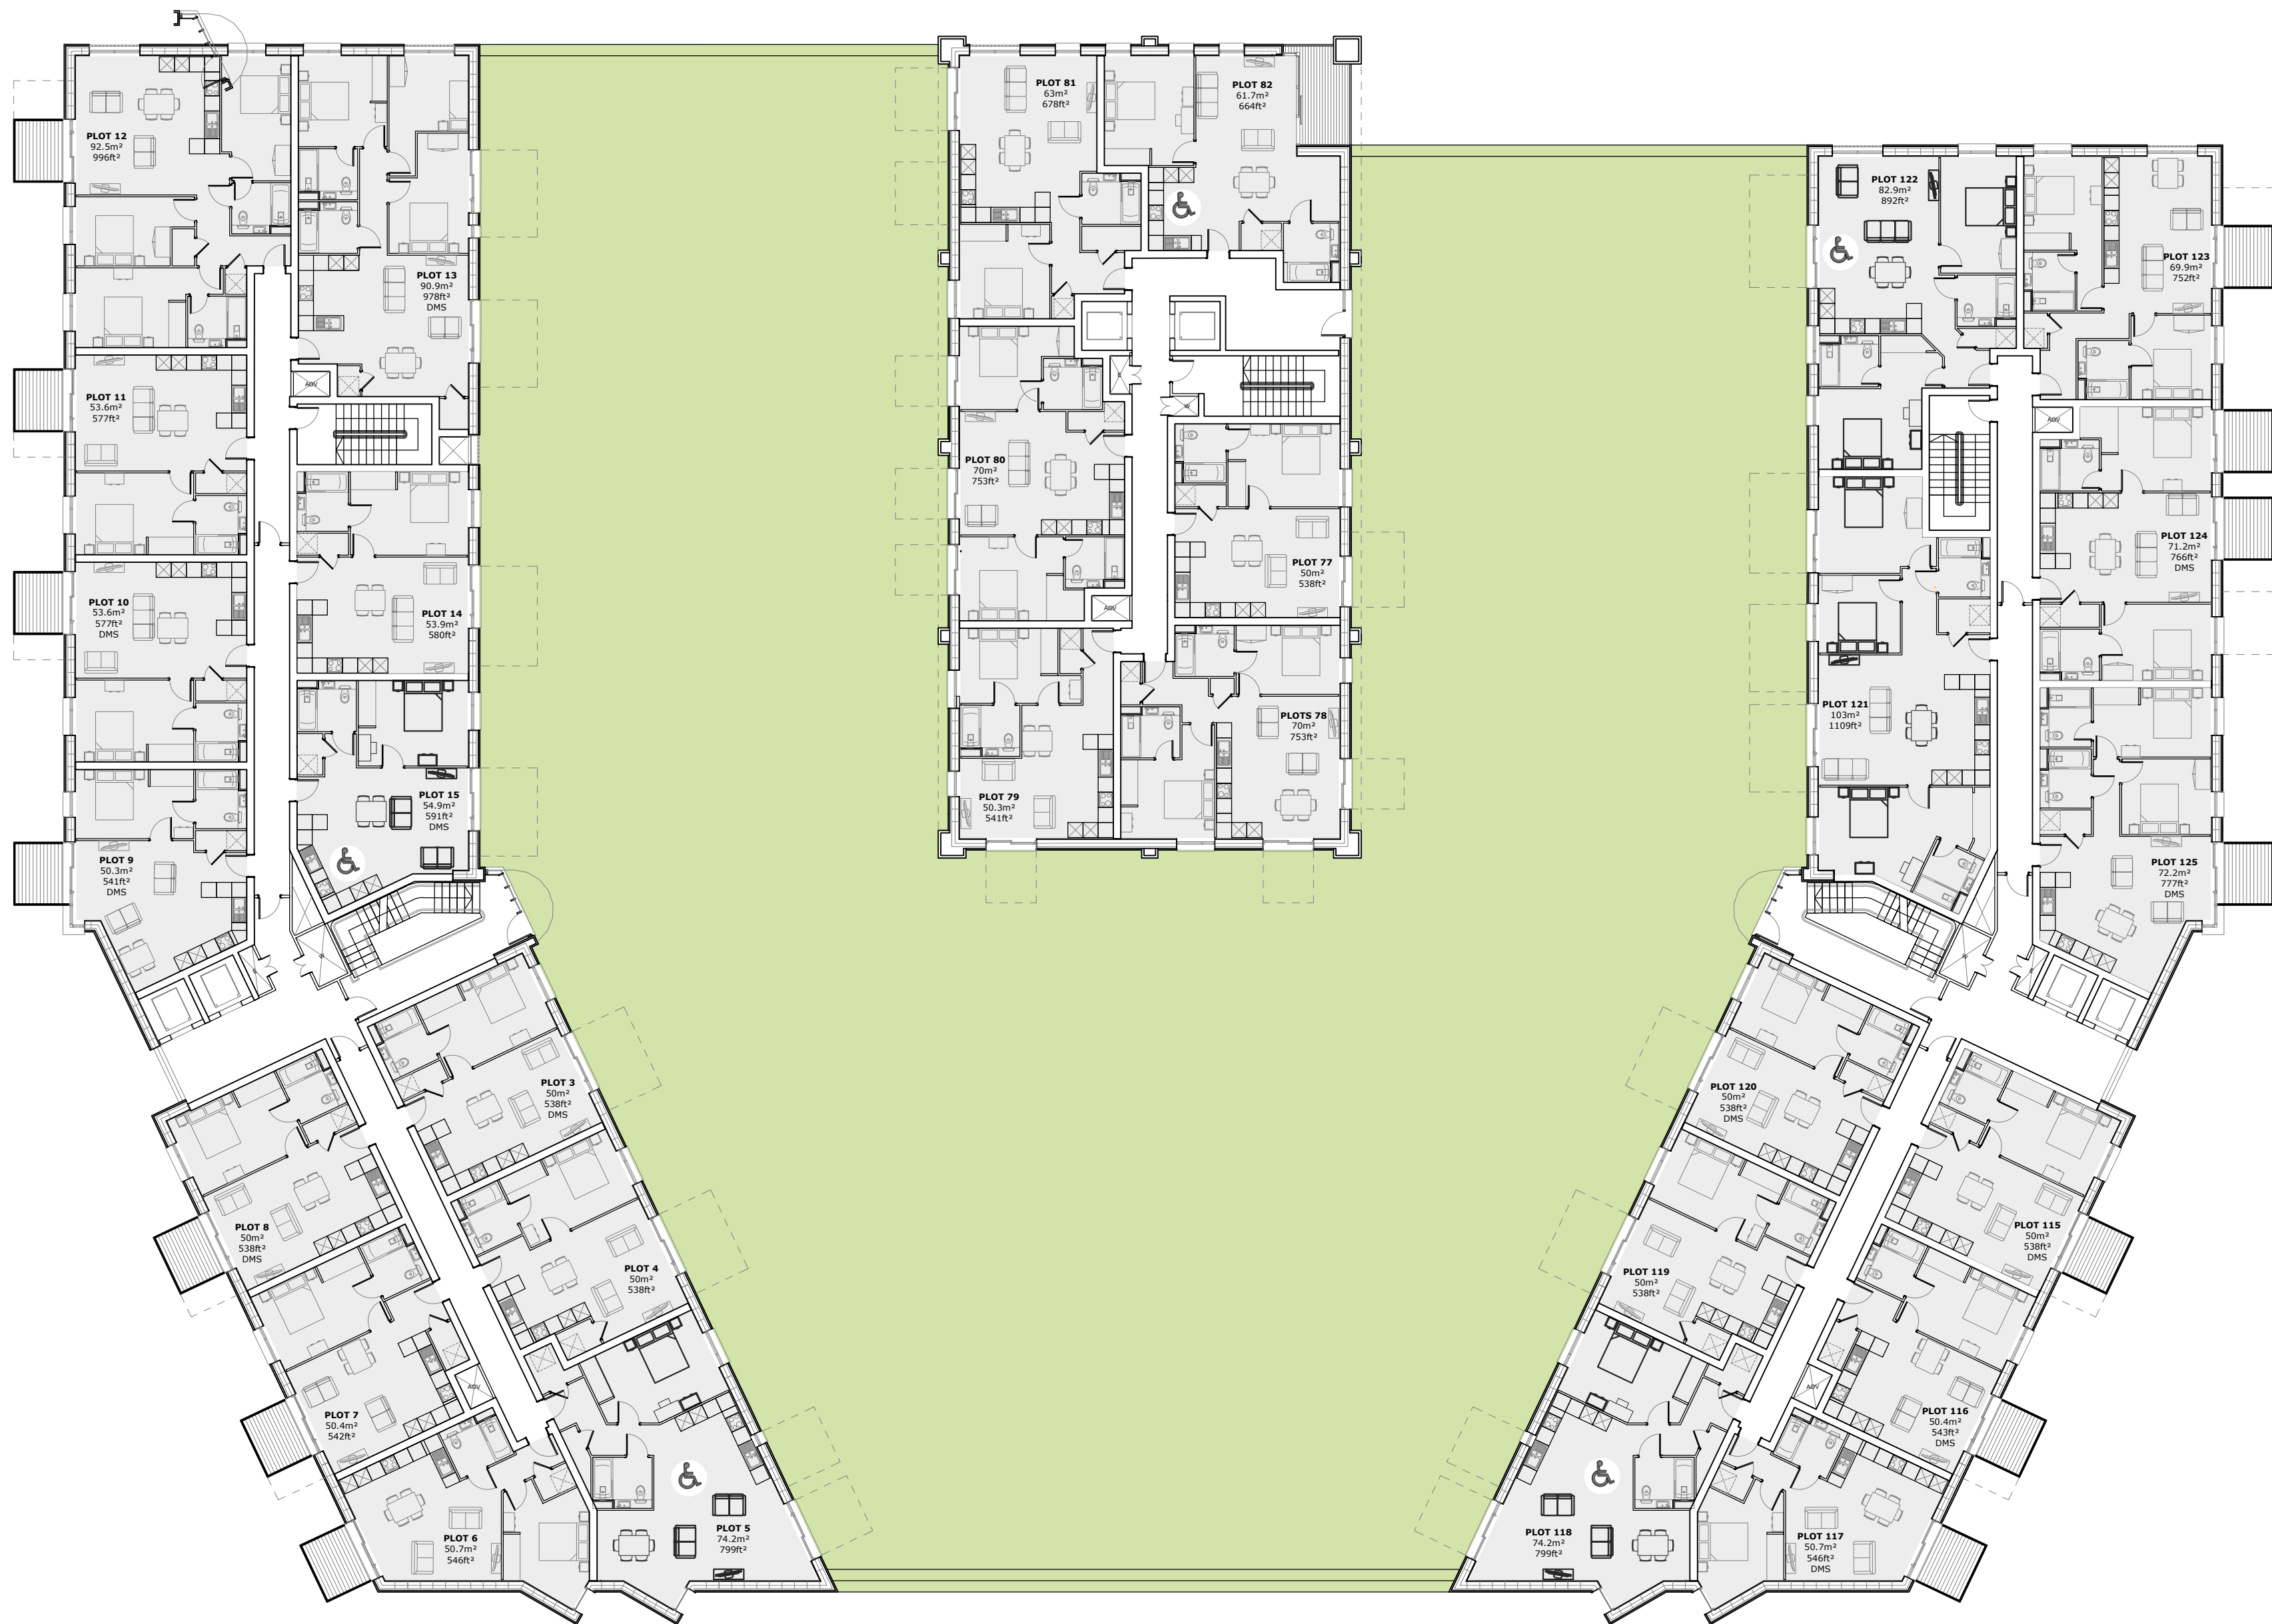

The Weston Group Business Centre, Parsonage Road,
Takeley, Essex, CM22 6PU.
Tel: 01279 873333 Fax: 01279 873378
info@weston-homes.com