


41 Colne Avenue UB7 7AL_Site Plan

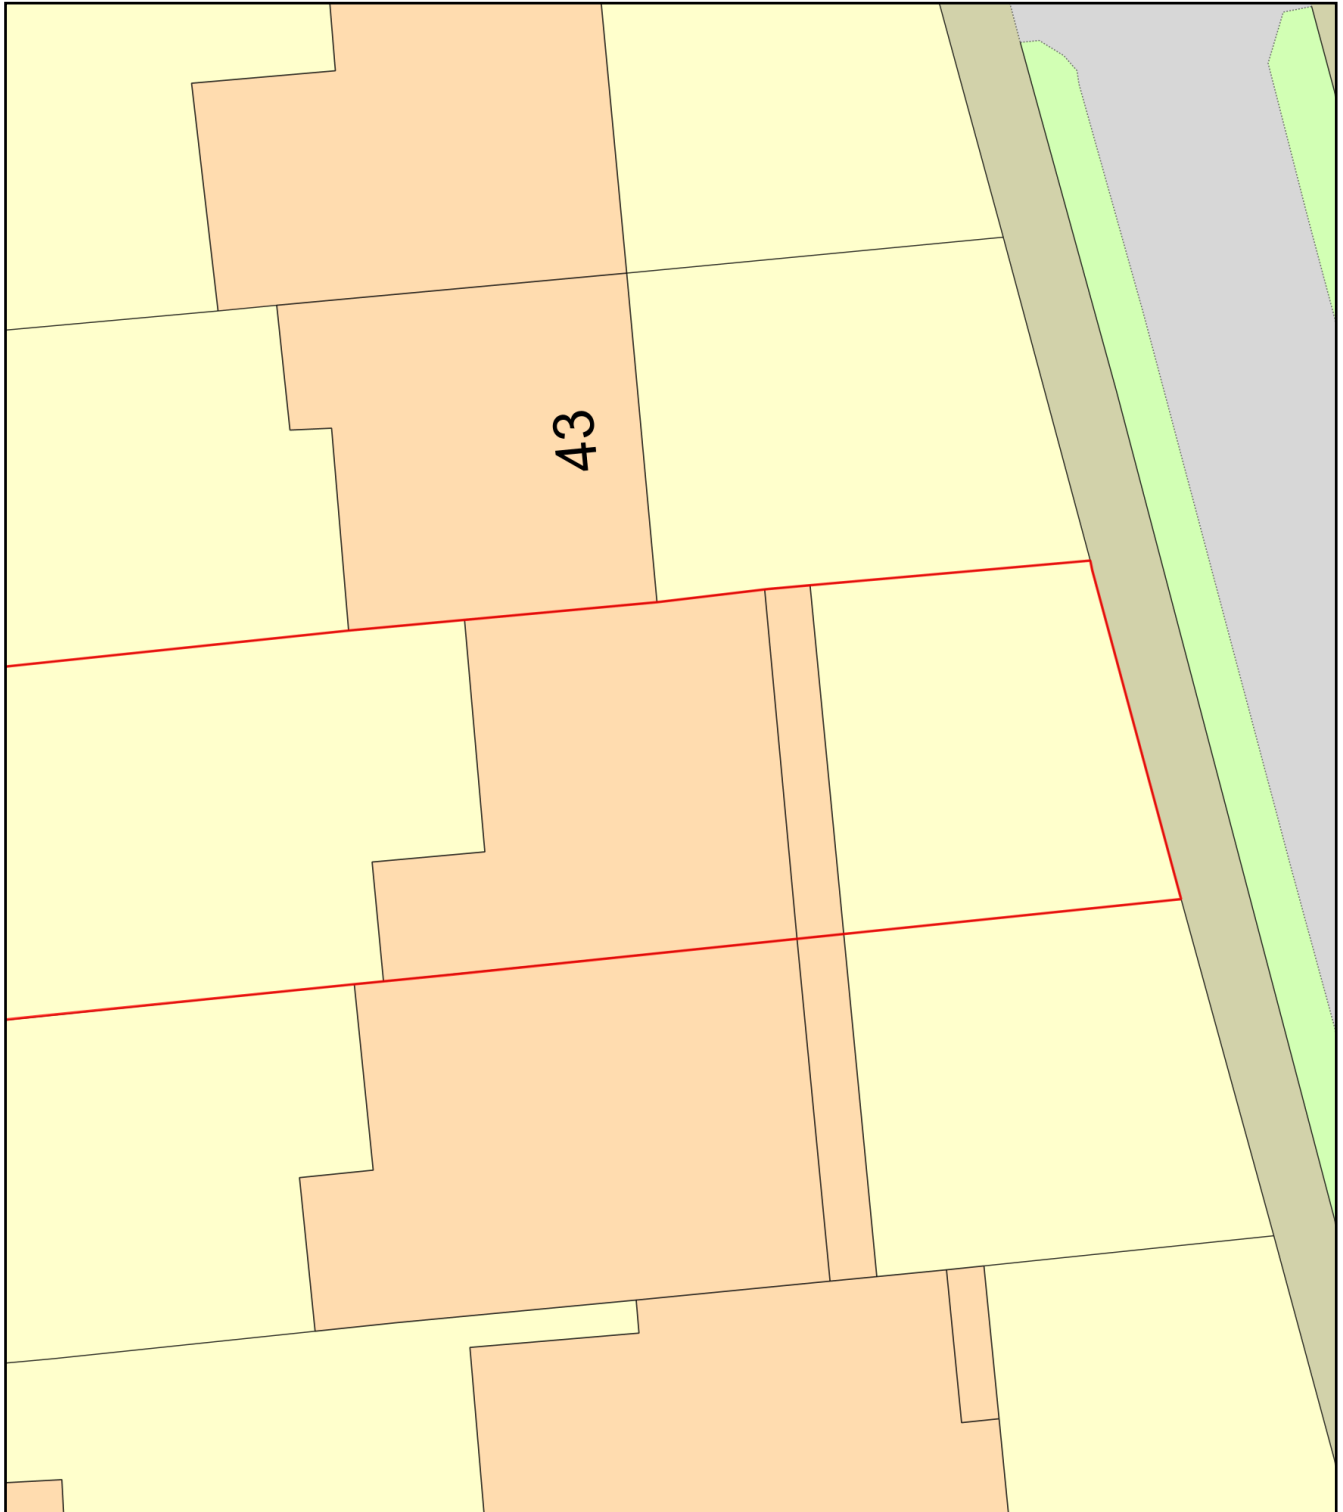

0 10
Metres



Plan Produced for: Ambuj Tyagi

Date Produced: 06 Jul 2021

Plan Reference Number: TQRQM21187163806372

Scale: 1:200 @ A4