

NOTES

Drawings for sketch purposes only  
and not for construction.



EXISTING SITE PLAN



PROPOSED SITE PLAN

This drawing is copyright  
USL Architects.



Ground floor  
7 Progress Business Centre  
Whittle Parkway  
Burnham SL1 6DQ  
England  
usl@uslarchitects.co.uk


Job No.
2022/ RHP
Date
11/10/2022

**Job**  
**RAISINS HILL**  
41 Raisins Hill,  
Pinner  
HA5 2BU

**Drawing**  
EXISTING AND PROPOSED SITE  
PLAN  
(SIDE)

Drawing No.	
RHP/EX/600	
Dwn	Chk
CK	BK

Revision

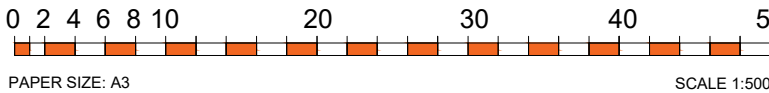

SCALE 1:500