


PROPOSED GROUND FLOOR PLAN
SCALE 1:50

- NOTES:
- FOR GENERAL NOTES REFER TO DRAWING 563 – A01.
 - ALL DIMENSIONS TO BE CONFIRMED ON SITE BEFORE WORK COMMENCEMENT AND / OR ORDERING MATERIALS. ANY DISCREPANCY MUST BE REPORTED IMMEDIATELY TO THE ENGINEER.
 - ALL TEMPORARY PROPPING MUST BE DESIGNED AND MAINTAINED BY THE CONTRACTOR.

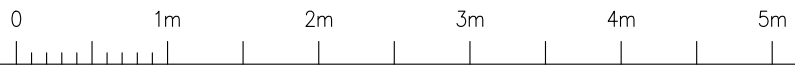

P1 – NEIGHBOUR CONSULTATION
SCHEME APPLICATION – 22.04.24
P0 – FOR COMMENTS – 20.04.24

S. P. Szarek Designs Ltd. T: 07904 210078 E: slawomirsz@yahoo.co.uk	
JOB TITLE REAR EXTENSION AT 23 WOODSTOCK GARDENS HAYES MIDDLESEX UB4 8BA	
DRAWING TITLE PROPOSED GROUND FLOOR PLAN	
CLIENT MS. MARTA PIDLISNA	
DRAWN BY: SPS	DATE APR 2024
CHECKED	DATE
JOB NUMBER 563	SCALE @ A3 1:50
DRAWING NUMBER 563 – A12	
REVISION	P0 P1