


1. PRE-EXISTING FIRST FLOOR PLAN



SCALE

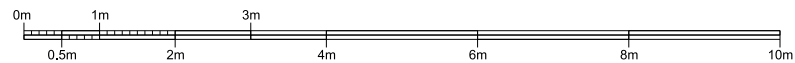

Revision	Date	Notes
		EXISTING WALLS

THIS DRAWING AND THE INFORMATION CONTAINED HEREIN IS THE PROPERTY OF SH2 CONSULTING LTD AND MAY NOT BE REPRODUCED WITHOUT PERMISSION.

ALL DIMENSIONS, LEVELS, SLOPES, POSITIONS AND LOCATIONS OF PARTICULARS INDICATED ON DRAWINGS ARE TO BE VERIFIED ON SITE PRIOR TO ENGAGING WORKS. ANY DISCREPANCIES MUST BE REPORTED TO THE DESIGNER/SUPPLIER/ENGINEER IMMEDIATELY.

Client MR & MRS PATEL			
Project 41 DEANE WAY, RUISLIP, HA4 8SX			
Drawing title PRE-EXISTING FIRST FLOOR PLAN			
Drawing no. 41DW-303	Scale 1:50@A2 / 1:100@A4	Revision -	Date 05.22