


2x Air Source Heat Pump units
800 wide x 640 high x 290 deep
= 0.148 m3 each

ref:
MITSUBISHI HYPER INVERTER
OUTDOOR UNIT
40-60ZSX-W1

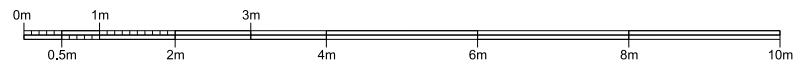

SCALE



Revision Date Notes
DENOTES EXISTING WALLS

THIS DRAWING AND THE INFORMATION CONTAINED THEREIN IS THE PROPERTY OF SH CONSULTING LTD AND MAY NOT BE REPRODUCED WITHOUT PERMISSION.
ALL DIMENSIONS, LEVELS, SLOPES, POSITIONS AND LOCATIONS OF PARTICULARS INDICATED ON DRAWINGS ARE TO BE VERIFIED ON SITE PRIOR TO ENGAGING WORKS. ANY DISCREPANCIES MUST BE REPORTED TO THE DESIGN SUPERVISOR ENGINEER IMMEDIATELY.

Client
MR & MRS PATEL
Project
41 DEANE WAY, RUISLIP, HA4 8SX

Drawing title
EXISTING FIRST FLOOR PLAN

Drawing no. 41DW-403 Scale 1:50@A2 / 1:100@A4 Revision - Date 05.22