


# Longcroft Site Plan

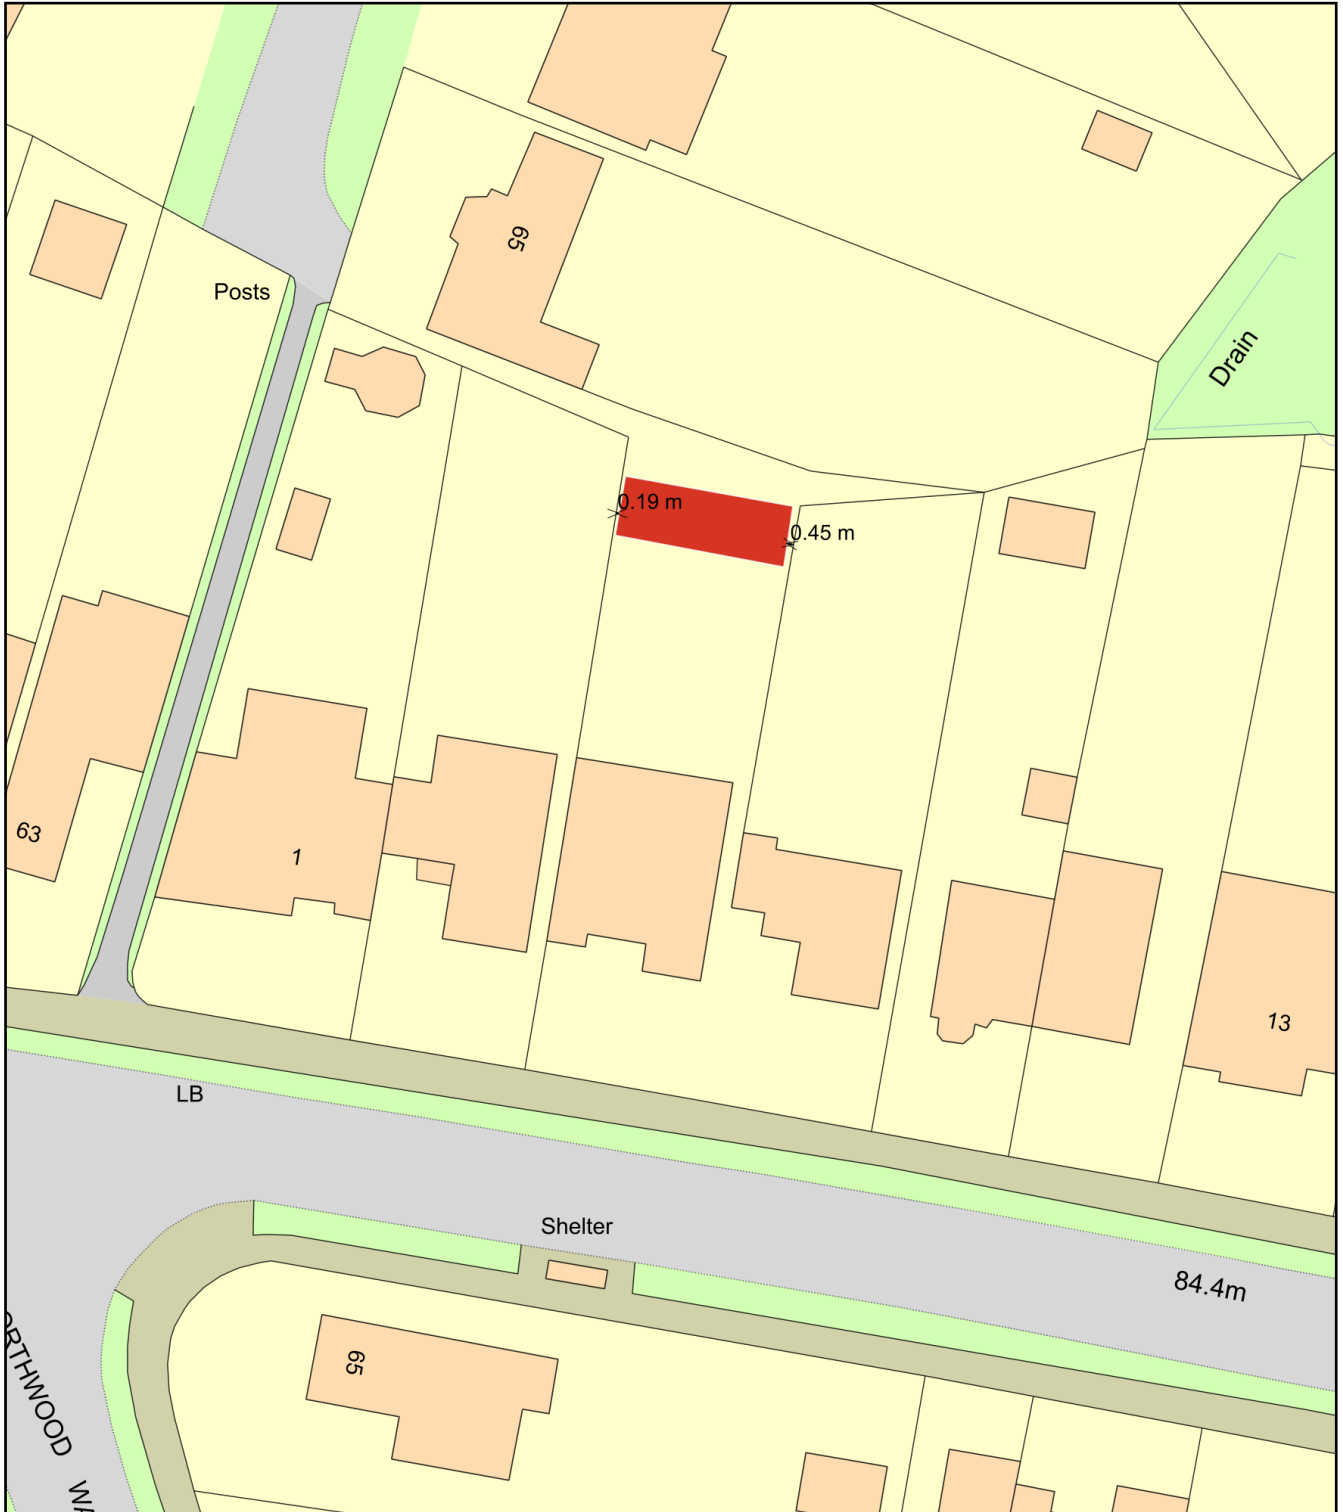

0 20  
Metres



Plan Produced for: Longcroft

Date Produced: 30 Jul 2026

Plan Reference Number: TQRQM26211165032516

Scale: 1:500 @ A4