
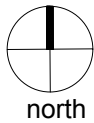


PROPOSED ROOF
1:100

Revision			

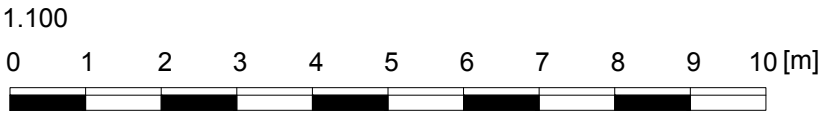

drawing notes				© Akaal Architecture Ltd 2022	
All rights described in chapter IV of the Copyright Designs & Patents Act 1988 have been generally asserted. This Drawing must not be scaled; only figured dimensions should be used. If there are any discrepancies, or contradictions between this and other information, it should be brought to the Architect's attention.					
client: Crayford Investment Ltd.			project: Land adjacent to 1 Russet Close, Uxbridge UB10		
drawing title: PROPOSED ROOF PLAN					
date: Dec. 2022	scale: 1:100 @A2 1:200 @A4	project no.: AA.2022.005		drawing no.: 03.04	