




05 **Proposed Front Elevation**
Scale 1:100



06 **Proposed Rear Elevation**
Scale 1:100

Notes:

1. Do not scale this drawing.
2. All dimensions must be checked on site and any discrepancies verified with the architect.
3. Unless shown otherwise, all dimensions are to structural surfaces.
4. Drawings to be read with all other issued information.
5. Any discrepancies to be brought to the attention of the architect. This drawing is the copyright of KG Architects and may not be copied, altered or reproduced in any form, or passed to a third party without licence or written consent.

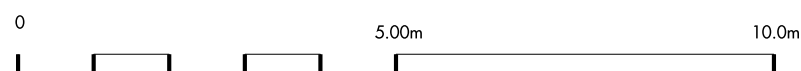

REV.	DATE	DESCRIPTION
R1	05.04.2023	Issued for Planning



Project:
138A Vine Lane, Hillingdon

Drawing Name:
Proposed Elevations

Scale:
1:100 @ A3

Drawn by:
KG