




Site plan  
scale 1:200

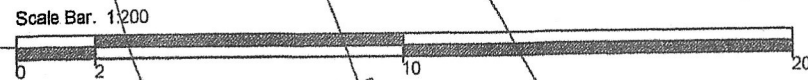

COPYRIGHT IN THIS DRAWING BELONGS TO AND IS VESTED IN STUDIO 5 ARCHITECTS AND MAY NOT BE REPRODUCED OR DISTRIBUTED IN ANY WAY OR FOR ANY PURPOSE WITHOUT THEIR WRITTEN CONSENT. ANY PERSON, FIRM OR COMPANY UNLAWFULLY REPRODUCING OR DISTRIBUTING THIS DRAWING OR IN ANY WAY INFRINGING THE COPYRIGHT THEREIN WILL BE PROSECUTED.

DRAWINGS ARE NOT TO BE SCALED (EXCEPT FOR PLANNING & LICENSING PURPOSES). FIGURED DIMENSION ONLY ARE TO BE WORKED TO.

studio 5 (london) design ltd.

130 Warden Avenue, Harrow. HA2 9LN  
T: 07703 552391  
E: mail@studio5architects.co.uk

DRAWING  
PROPOSED SITE PLAN  
  
256 WEST END ROAD  
RUISLIP  
MIDDLESEX HA4 6DX

SCALE  
1:200@A3  
  
PROJECT NO.  
23/100

DATE  
DEC' 2023  
  
DRAWING NO.  
PL-04