



Transformers - East Elevation
1 : 50

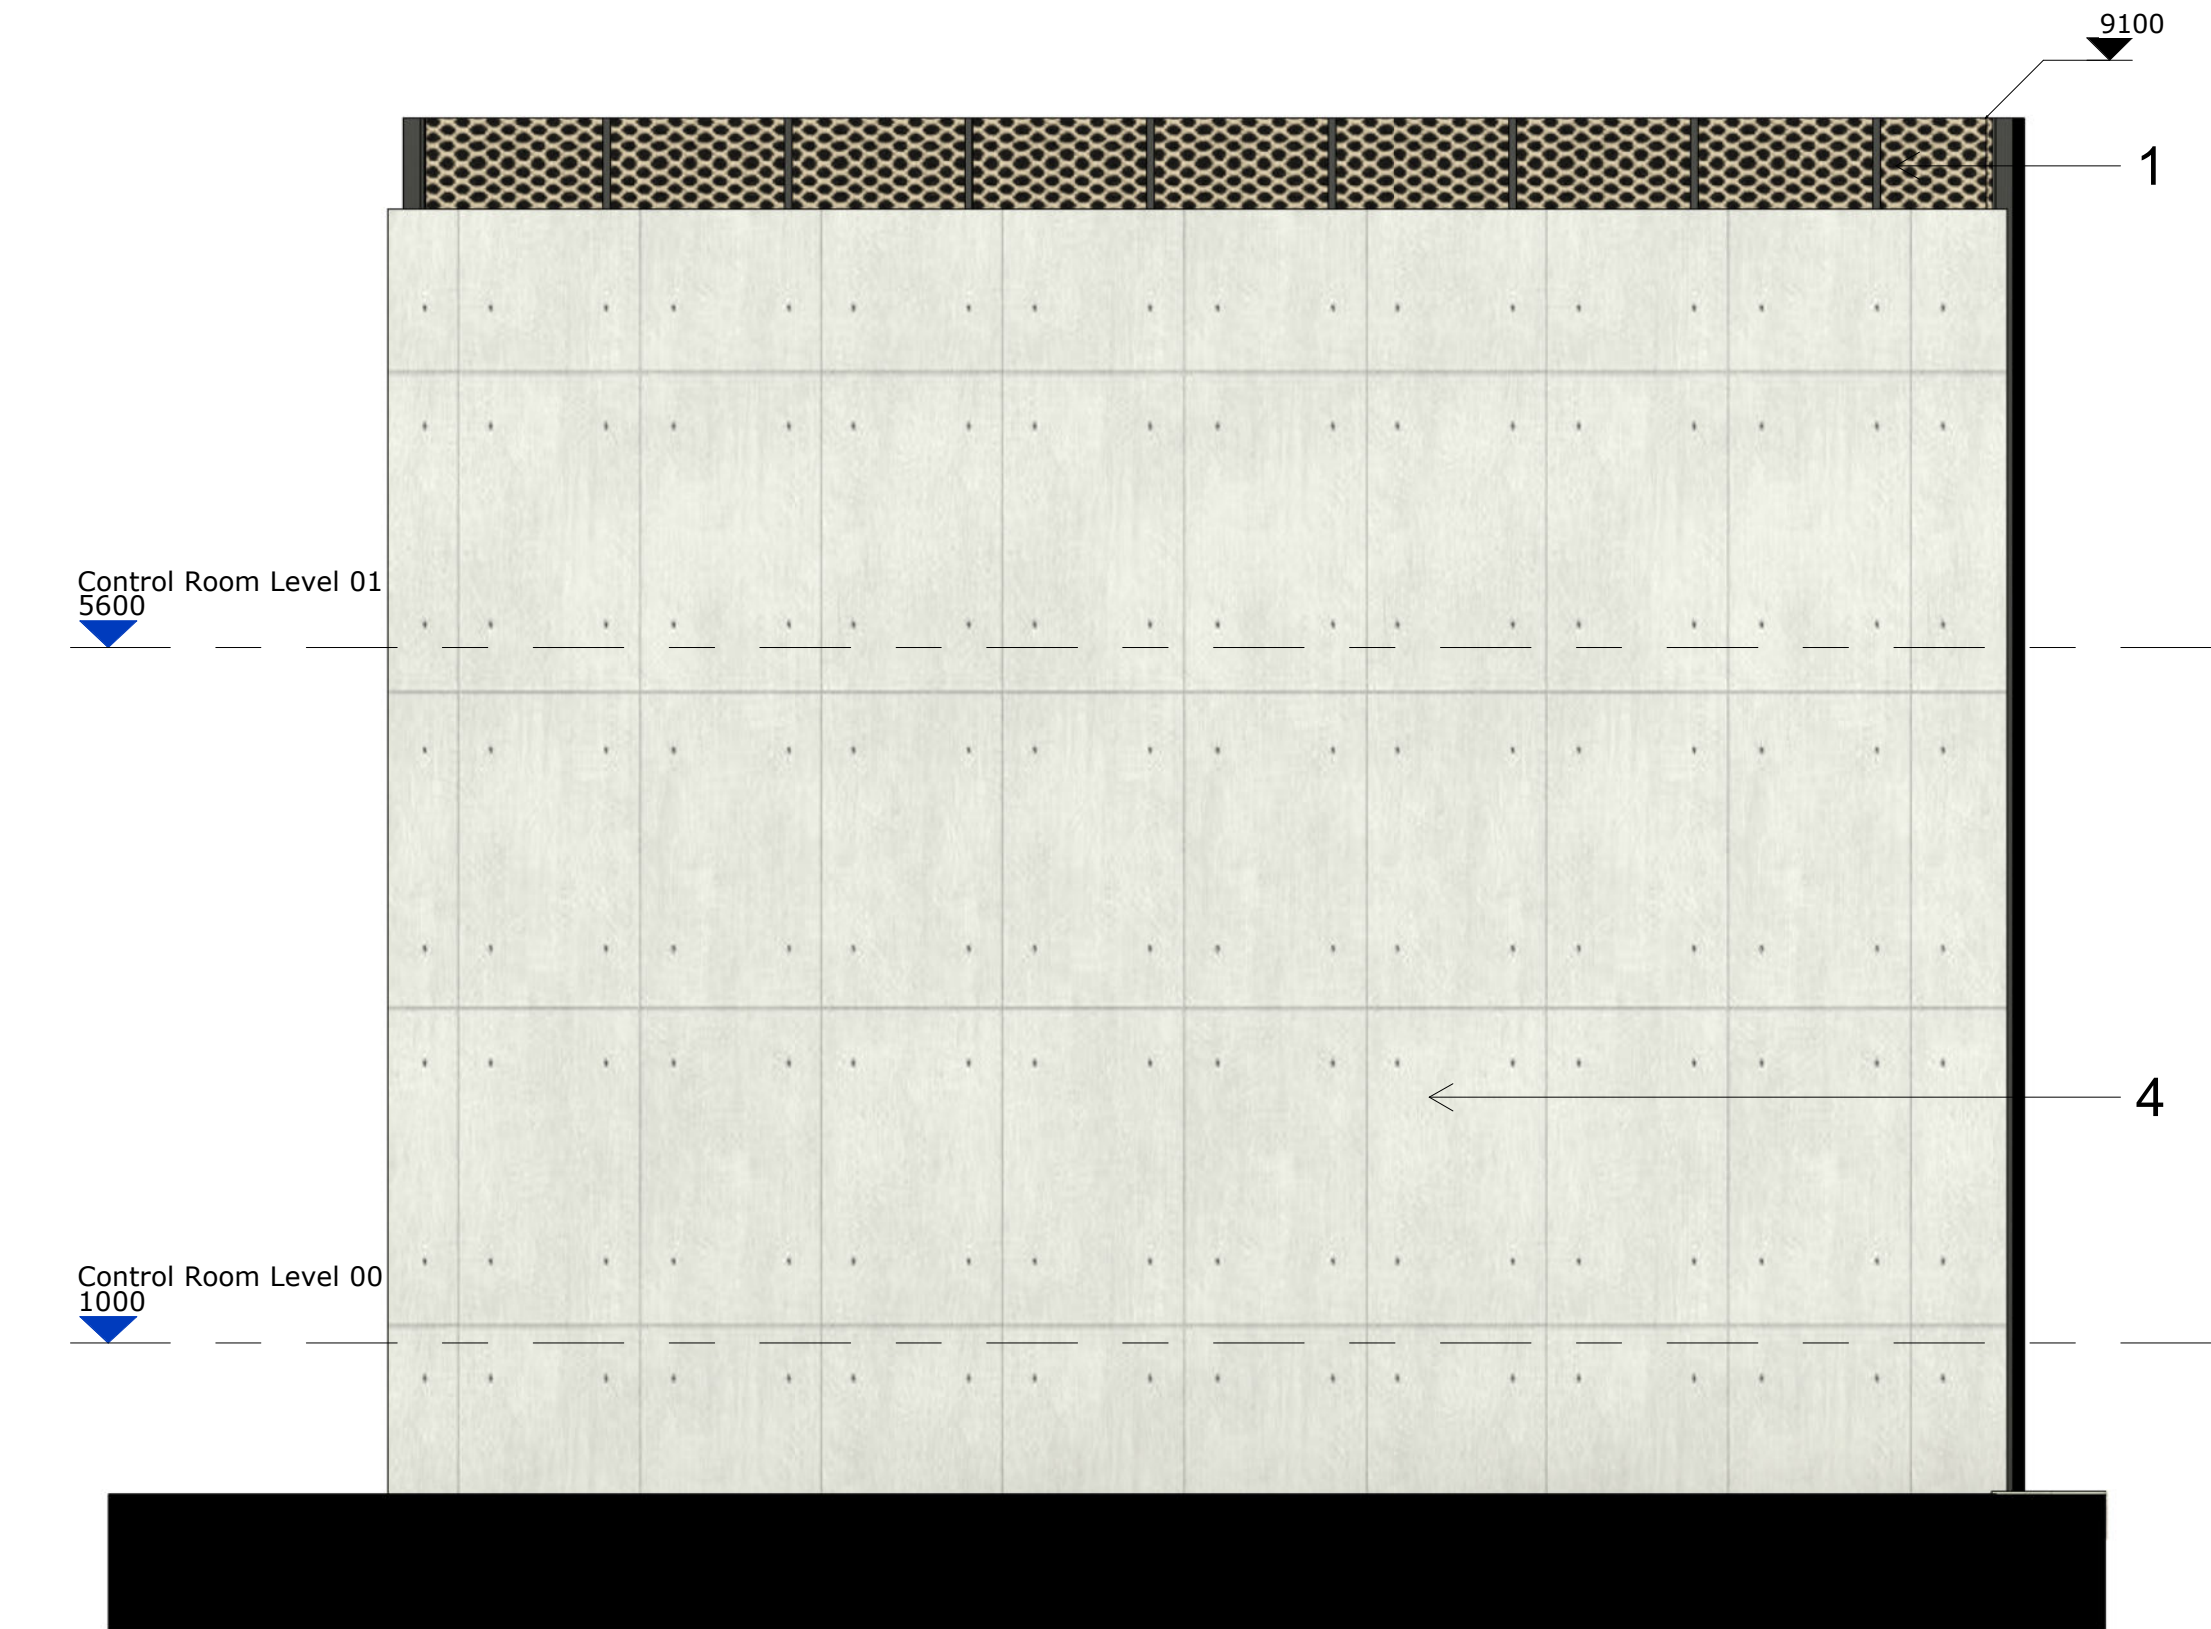


Transformers - North Elevation
1 : 50

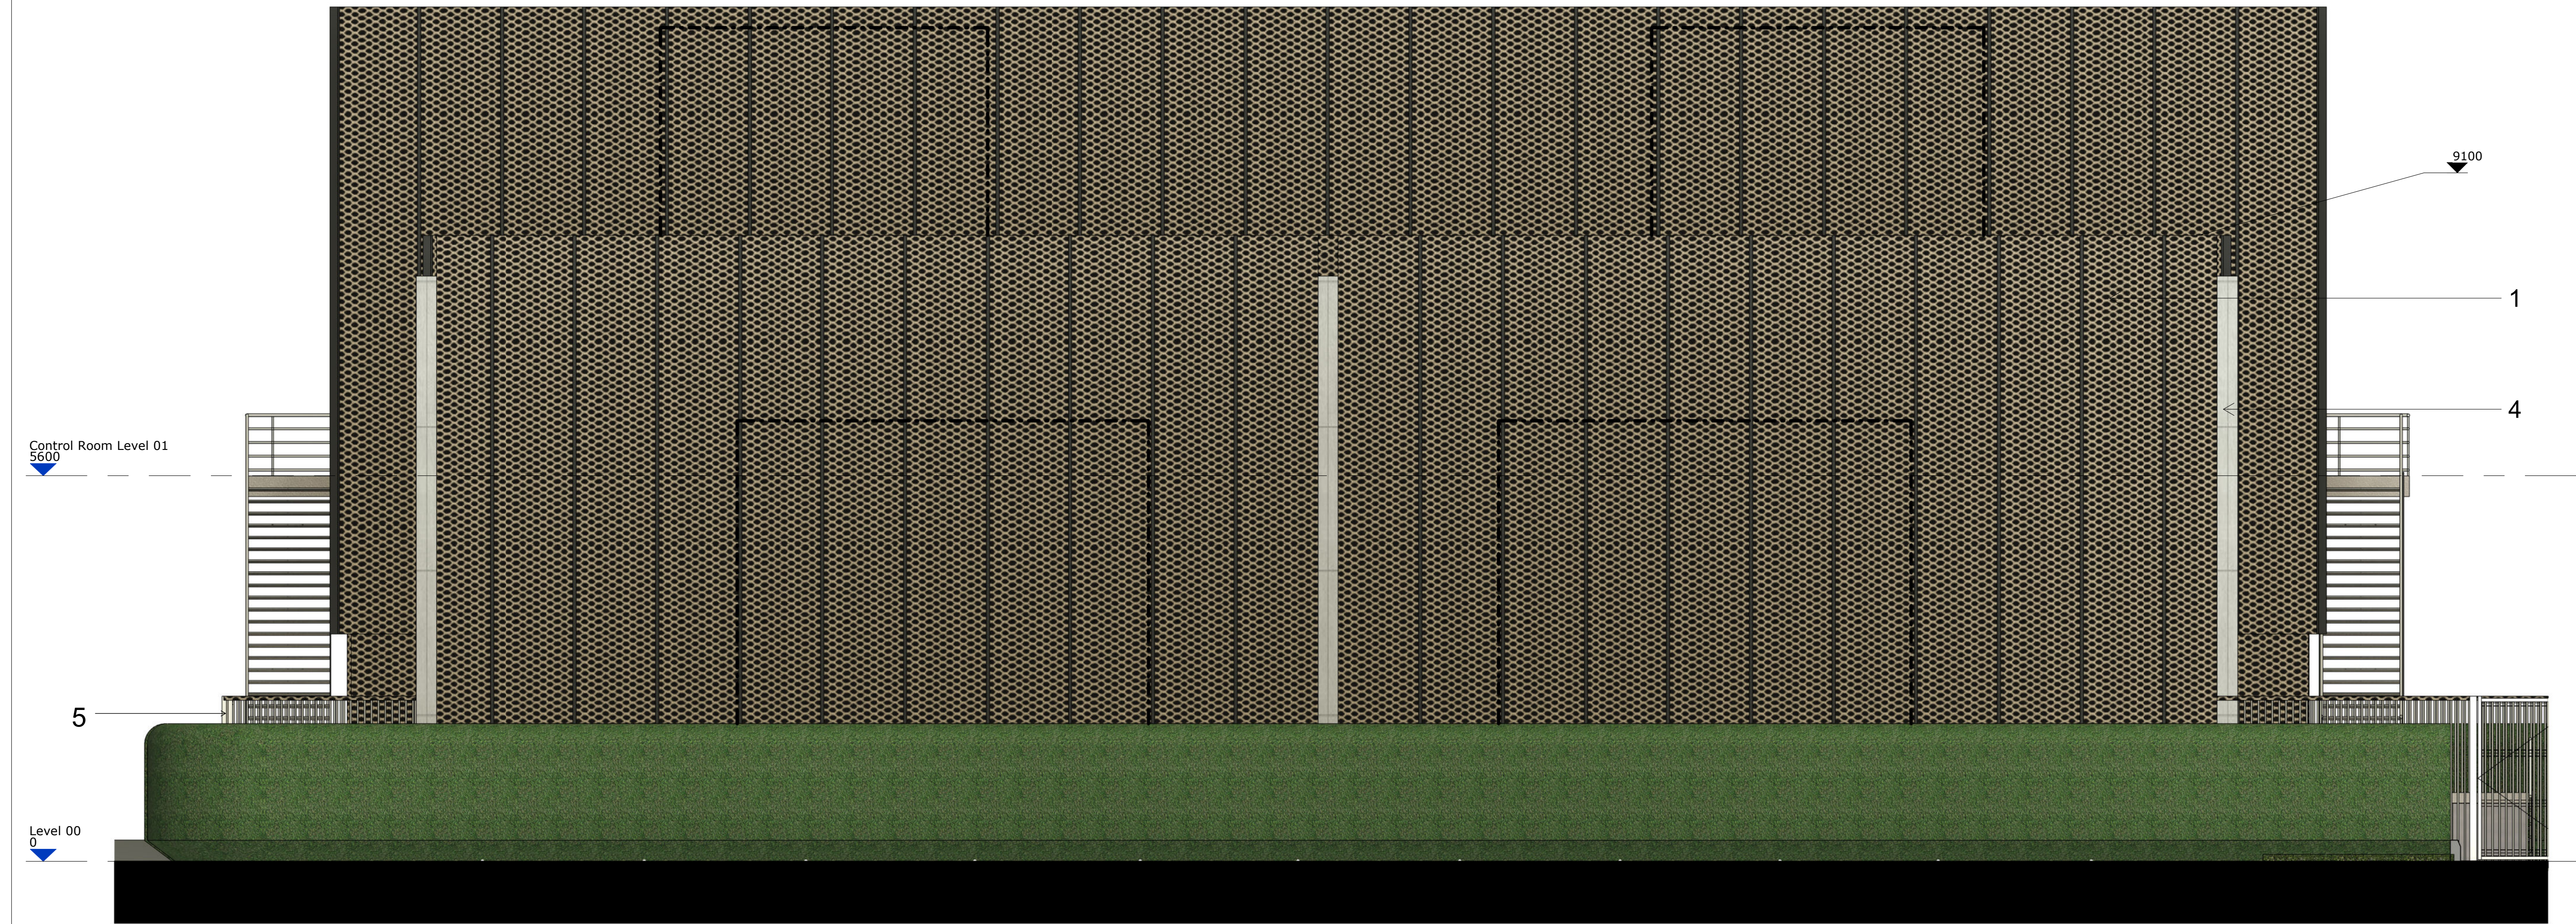


Control Room & Transformers - West Elevation
1 : 50




Transformers - South Elevation
1 : 50

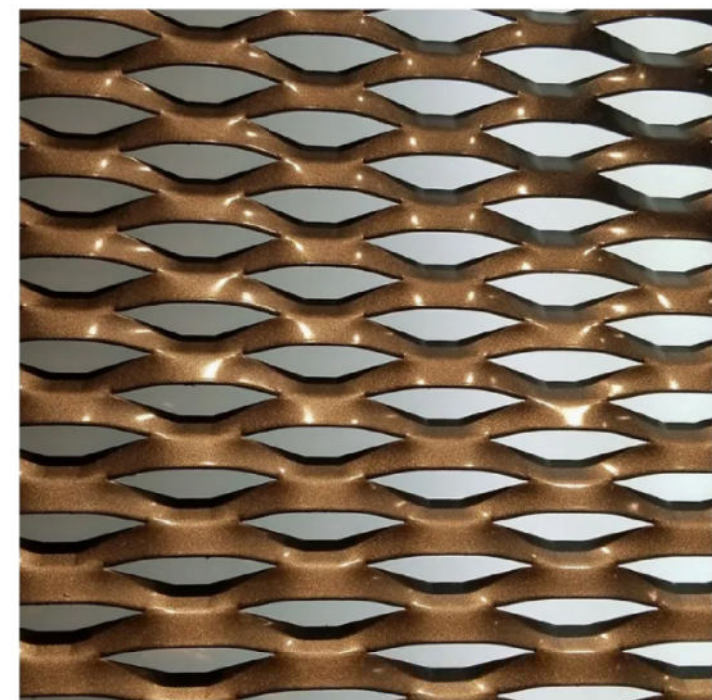

1. Architectural Expanded Mesh + 50x200 Vertical Fins - Metallic RAL 8011 Nut Brown

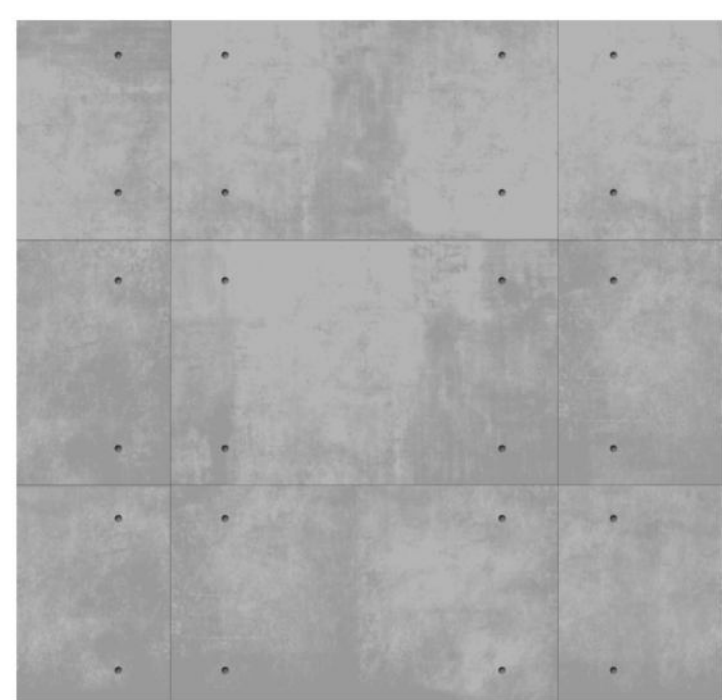


4. Shuttered Visual Concrete (Matt Non shiny surface with defined tie bolt positions and expressed panel joints)

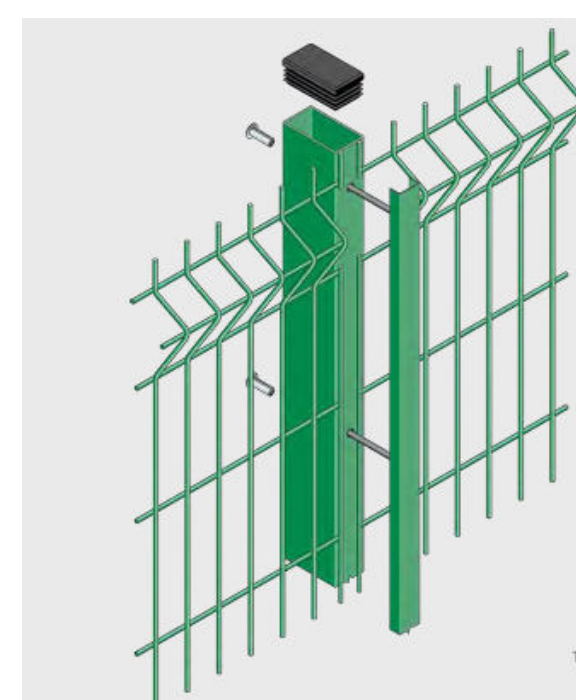

5. 2.4m high Perimeter Security Weldmesh Fencing Panel System. See drawing(LONDPSS2-NWA-PL-XX-DR-A-12203)

1. Architectural Expanded Mesh+Fins Metallic RAL 8011 Nut Brown
2. GF – Masonry blue back
3. Plinth – Masonry grey/blue black bricks
4. Shuttered visual concrete (matt non shiny surface with defined tie bolt positions)

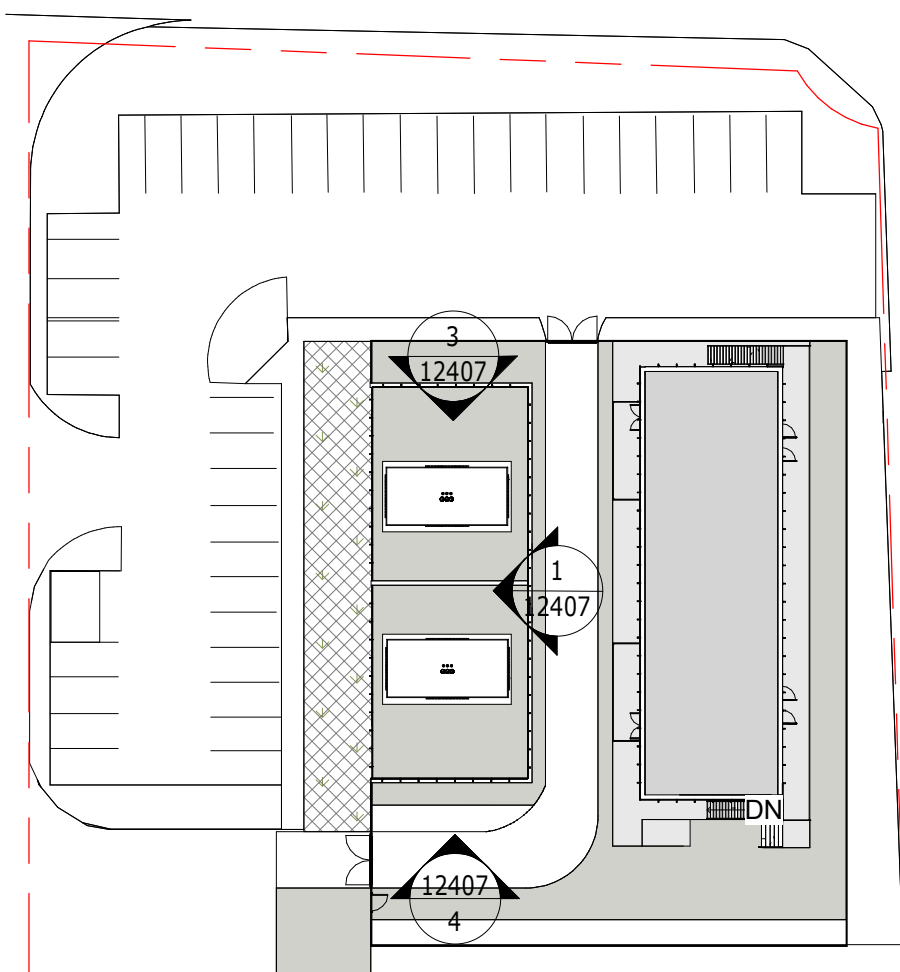

Key Plan.
1 : 500

General Notes

1. Do not scale from this drawing. All dimensions indicated are in millimetres unless otherwise stated. Verify all measurements on site.
2. Any discrepancies between the drawings and other documents should be brought to the attention of the engineer.
3. The drawing is not an installation drawing. It is the Contractor's responsibility to make final coordinated installation drawings.
4. The contents of this drawing shall be read in conjunction with the current revisions of Architectural, Civil, Structural, Mechanical, Electrical, Security, Telephony drawings and all relevant sections of the specifications.

2000 0 2000 4000 6000 8000

SCALE: 1:200

Rev: 001

Rev: 002

Rev