



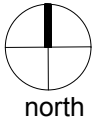

PROPOSED SECOND
1:100 GIFA 38m² (Studio)

Revision			

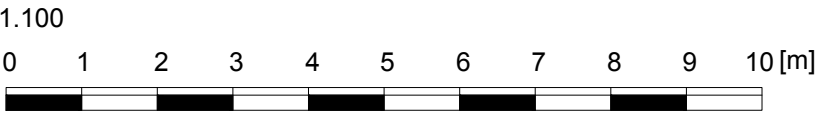

Akaal Architecture Ltd
t 07984590178 e kamal@akaalarchitecture.com

drawing notes All rights described in chapter IV of the Copyright Designs & Patents Act 1988 have been generally asserted. This Drawing must not be scaled; only figured dimensions should be used. If there are any discrepancies, or contradictions between this and other information, it should be brought to the Architect's attention.				© Akaal Architecture Ltd 2020
client: Mr S Hoque		project: Land adjacent to 1 Russet Close, Uxbridge UB10		
drawing title: PROPOSED SECOND FLOOR PLAN				
date: Oct. 2019	scale: 1:100 @A2 1:200 @A4	project no.: AA.2017.010	drawing no.: 03.12	