


Proposed Floor Plan
No Change

Scale Bar
Metres

0 1 2 3 4 5m



Proposed Roof Plan
No Change

Ref.	Date	Revision	Preliminary Drawing
	Jun 22		

Proposed Floor Plan & Roof

Drg. No. Rev.

P001

Scale	Dra. By	R.D.
1:50 @ A3		Chkd. By M.F.

Client

Project

56 Dartmouth Road

FIDLER ASSOCIATES LTD

STRUCTURAL ENGINEERS, SURVEYORS
& PROJECT MANAGERS

31 Hillside Road, Northwood, Middlesex HA6 1PY
Tel: 01923 840482 Fax: 01923 840483
Email: mike@fidlerassociates.co.uk