



The house and site plan
as approved in application
ref. 72929/APP/2024/1201

Proposed cafe location


Hedge

Lawn

brick wall and
gate piers

Shared Access Road

Lawn

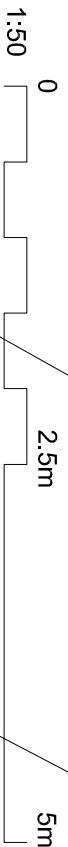

04 Site plan with proposed cafe location
SCALE 1:100 @ A1

NOTES:

DRAWING NO		DATE	DRAWING	PROJECT
158-1		11.03.25	PROPOSED POSITION OF CAFE	HILLINGDON PARK PAVILION
DRAWN		SCALE		PARKWAY UXBRIDGE UB10 9JX
		1:100 @ A1		