


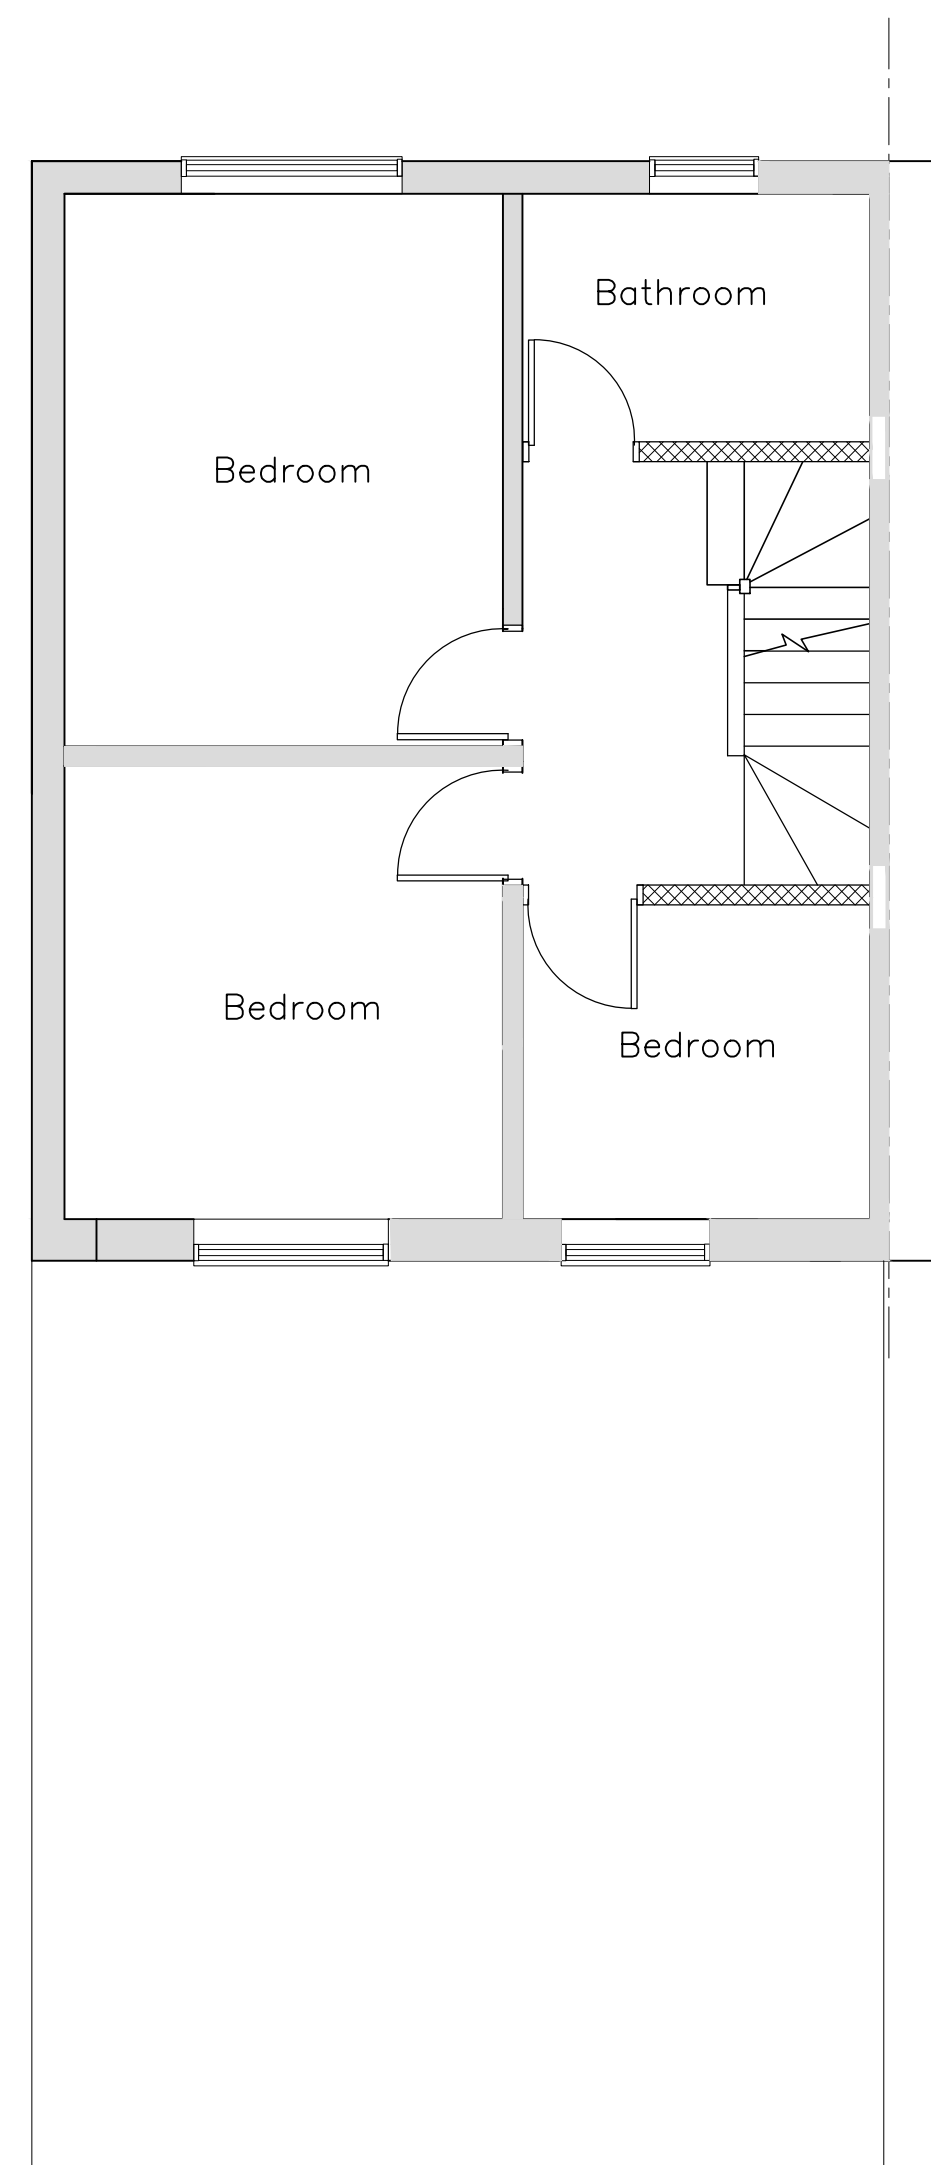

Floor plan of the first floor. The plan shows a central hallway with three doors leading to a Bedroom (top left), a Bathroom (top right), and another Bedroom (bottom right). A staircase is located in the center of the hallway. The overall dimensions are 3300 mm wide by 3000 mm deep.

The drawing consists of two parts. On the left, a floor plan of a building is shown, tilted at an angle. A dashed line indicates a boundary or a specific section. To the right of this plan is a detailed cross-section of a staircase, showing the steps, handrails, and structural elements. A red line runs vertically through the center of the drawing, separating the two parts.

The drawing consists of two parts. On the left is a plan view of a building footprint, tilted at an angle. A dashed line indicates a reference orientation. A red line outlines a specific area, possibly a plot or a boundary. On the right is a detailed section view of a corner of the building. It shows a 45-degree angle between the walls and the floor. The section includes a staircase with a curved wall and a door. The walls are shown in cross-section, and the floor is indicated by a thick line. The red line from the plan view is shown continuing through the section view, indicating its position relative to the building's structure.

A line drawing of a house. The house has a gabled roof. On the right side of the roof, there is a chimney with a brick pattern. The main body of the house is a simple rectangle. On the left side, there is a vertical line representing a wall. On the right side, there is a horizontal line representing a roofline. In the center of the front wall, there is a rectangular door. The ground is represented by a dashed line.

A line drawing of a house. The house has a gabled roof. On the right side of the roof, there is a chimney with a brick pattern. Below the chimney, there is a small square structure, possibly a porch or a smaller room. A door is located on the left side of the house. The house is drawn with simple lines and no shading.

Stage	Drg. No.	Re
	87HG/P01	A