

NOTES:
ALL DIMENSIONS MUST BE CHECKED ON SITE AND
NOT SCALED FROM THIS DRAWING

- 6 MAR 2018

A		
DATE	REVISION	

COPYRIGHT:

R.P.Architectural Services
39A NORWICH ROAD
NORTHWOOD
MIDDLESEX
HA6 1ND
Tel: 07753 659794

CLIENT:

JOB TITLE:

7 CHILTERN COURT
WIDEMORE ROAD
UXBRIDGE
UB8 3BJ

DRAWING TITLE:

ELEVATIONS

SCALE : 1:100

DATE: MAR/2018 DRAWN: RPA


DRG. NO.	REV.
RPA/7/CC/103	



EXISTING FRONT ELEVATION



PROPOSED FRONT ELEVATION

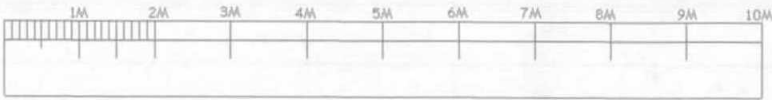

SCALE BAR