
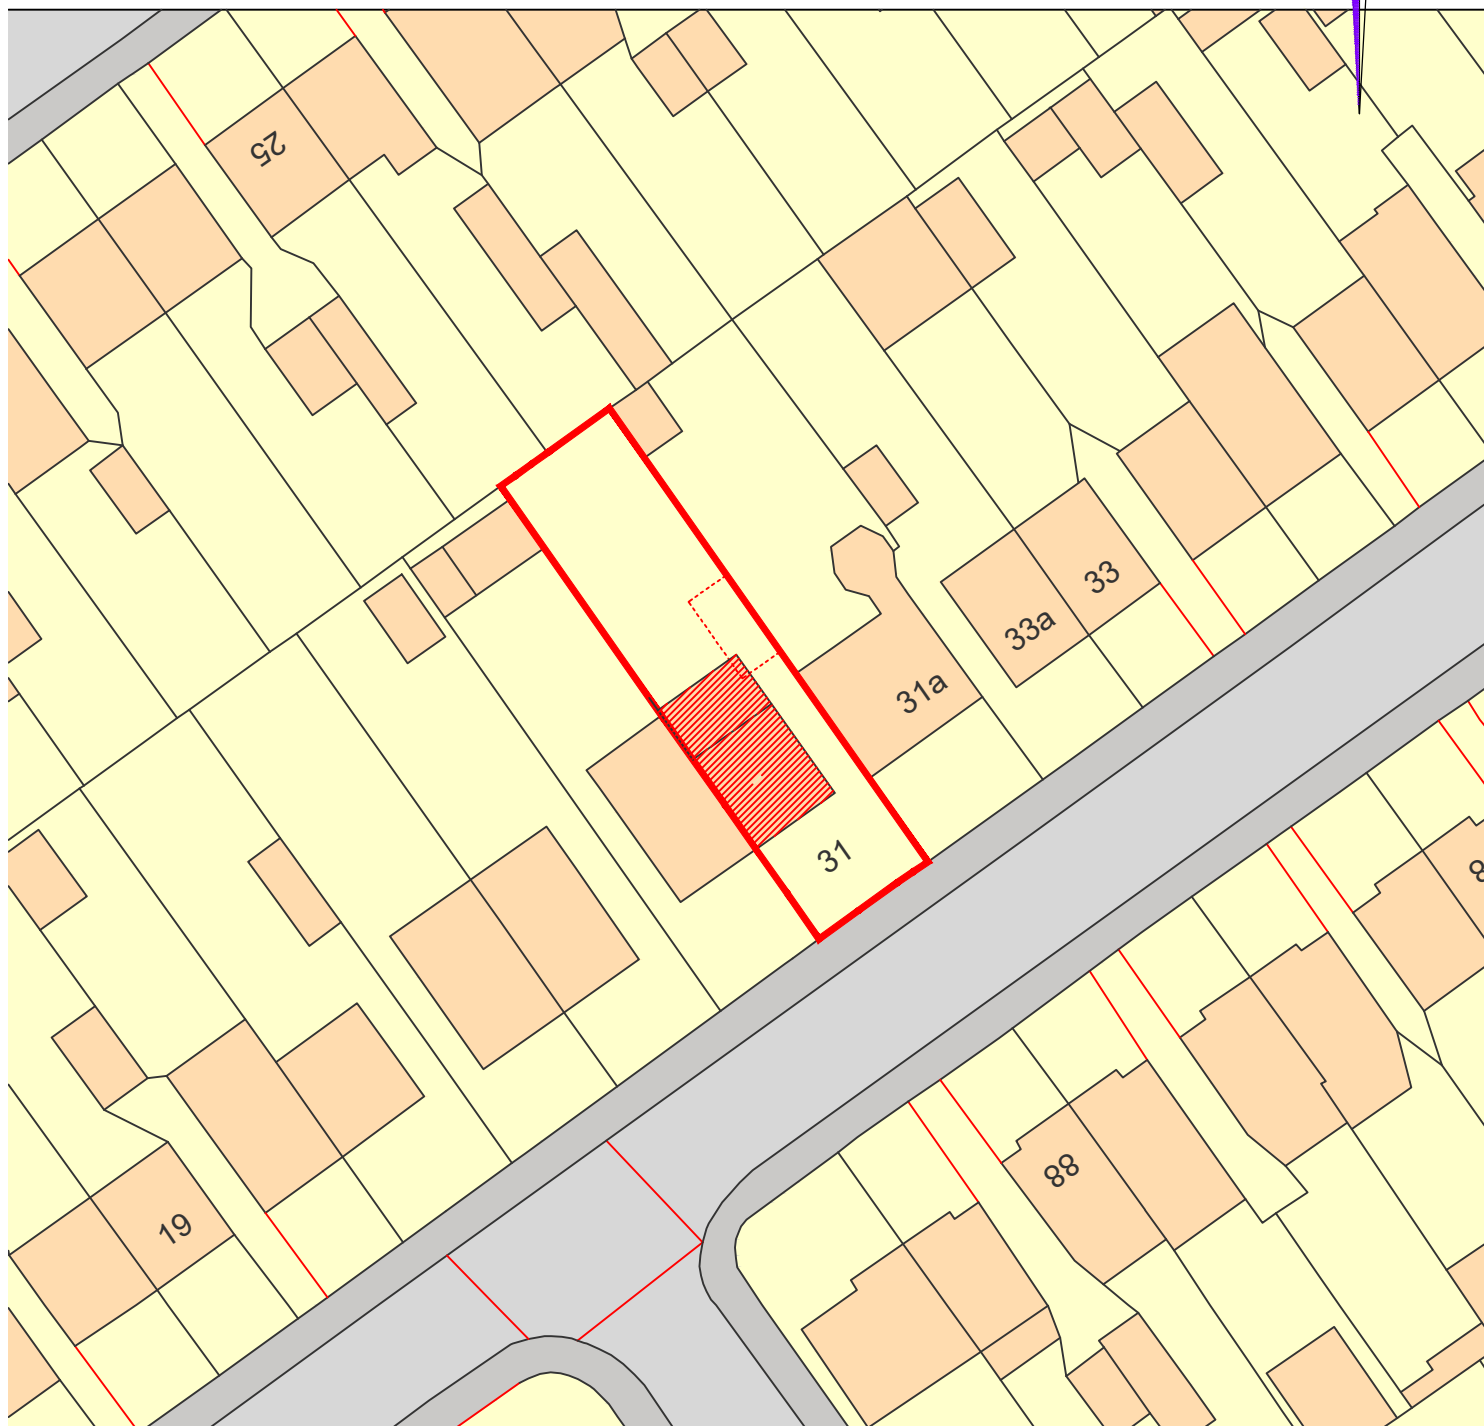


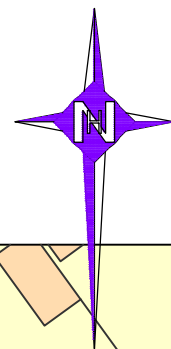

© Crown Copyright 2023

Reproduced from the Ordnance Survey mapping with the permission of Her Majesty's Stationery Office

Unauthorised reproduction infringes Crown Copyright and may lead to prosecution or civil proceedings

PLANNING				Notes		Date	Rev
TITLE				PROJECT			
Site Plan - Proposed				31 West Mead, Ruislip, HA4 0TW			
				SCALE			
				1:500 @ A4			
CLIENT	DATE	DRAWN	CHECKED	JOB No.	DWG No.	Rev.	
Mr & Mrs Dushra	07/2023	MM	NH	-	PL02	A	