

Parapet with brick band detail to conceal plant / Solar behind

Winter Gardens to mitigate noise pollution

Buff brickwork

Standing seam metal clad RAL 7016 to match windows and provide active frontage




01 Proposed South Elevation
Scale 1:200



01 Proposed South Elevation Visual
Scale

SCALE 1:200
SCALE 1:1

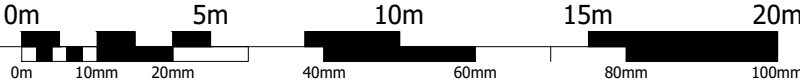

PLANNING

Osel architecture

PROJECT: STATUS PARK

CLIENT: BMR PROPERTY

DRAWING: PROPOSED ELEVATIONS
SOUTH ELEVATION

DRAWING No.: E21-038/PRE001
REV: -

SCALE: 1:200@A3

DRAWN: RC DATE: 12.01.23

CHECKED: DATE:

G:04 | The Record Hall | 16-16A Baldwin's Gardens | London | EC1N 7RJ
Tel: 020 7224 2447

E-mail: admin@oselarch.co.uk Web: www.oselarchitecture.co.uk
©COPYRIGHT EXISTS ON THE DESIGNS AND INFORMATION SHOWN ON THIS DRAWING