

Parapet with brick band detail to conceal plant / Solar behind

Winter Gardens to mitigate noise pollution

Buff brickwork

Standing seam metal clad RAL 7016 to match windows and provide active frontage

01 Proposed South Elevation


Scale 1:200



01 Proposed South Elevation Visual

Scale

SCALE 1:200
SCALE 1:1

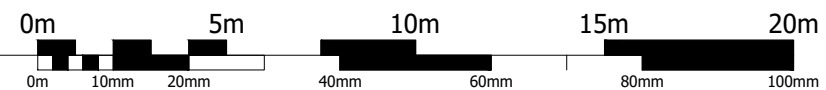

PLANNING

Osel architecture

PROJECT:
STATUS PARK

CLIENT:
BMR PROPERTY

DRAWING:
PROPOSED ELEVATIONS
SOUTH ELEVATION

DRAWING No.:
E21-038/PRE001

REV:

-

SCALE: 1:200@A3

DRAWN: RC

DATE: 12.01.23

CHECKED:
G.O. 1 The Record Hall | 16-16A Baldwin's Gardens | London | EC1N 7RJ
Tel: 020 7224 2447

E-mail: admin@oselarch.co.uk Web: www.oselarchitecture.co.uk
©COPYRIGHT EXISTS ON THE DESIGNS AND INFORMATION SHOWN ON THIS DRAWING