

Parapet with brick band detail to conceal plant / Solar behind

Floor to ceiling windows, anthracite RAL 7016

Buff brickwork

Standing seam metal clad RAL 7016 to match windows and provide active frontage

Landscape buffer with perimeter banding to reduce noise/ visual impact to road

Dashed line denotes extent of buildings beyond




04 Proposed East Elevation
Scale 1:200



04 Proposed East Elevation Visual
Scale

SCALE 1:200
SCALE 1:1

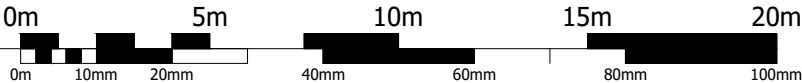

PLANNING

Osel architecture

PROJECT:
STATUS PARK

CLIENT:
BMR PROPERTY

DRAWING:
PROPOSED ELEVATIONS
EAST ELEVATION

DRAWING No.:
E21-038/PRE004

REV:

-

SCALE: 1:200@A3

DRAWN: RC

DATE: 12.01.23

CHECKED: G.04 | The Record Hall | 16-16A Baldwin's Gardens | London | EC1N 7RJ
Tel: 020 7224 2447

©COPYRIGHT EXISTS ON THE DESIGNS AND INFORMATION SHOWN ON THIS DRAWING