
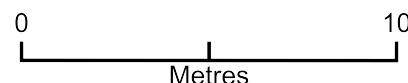


Site Plan

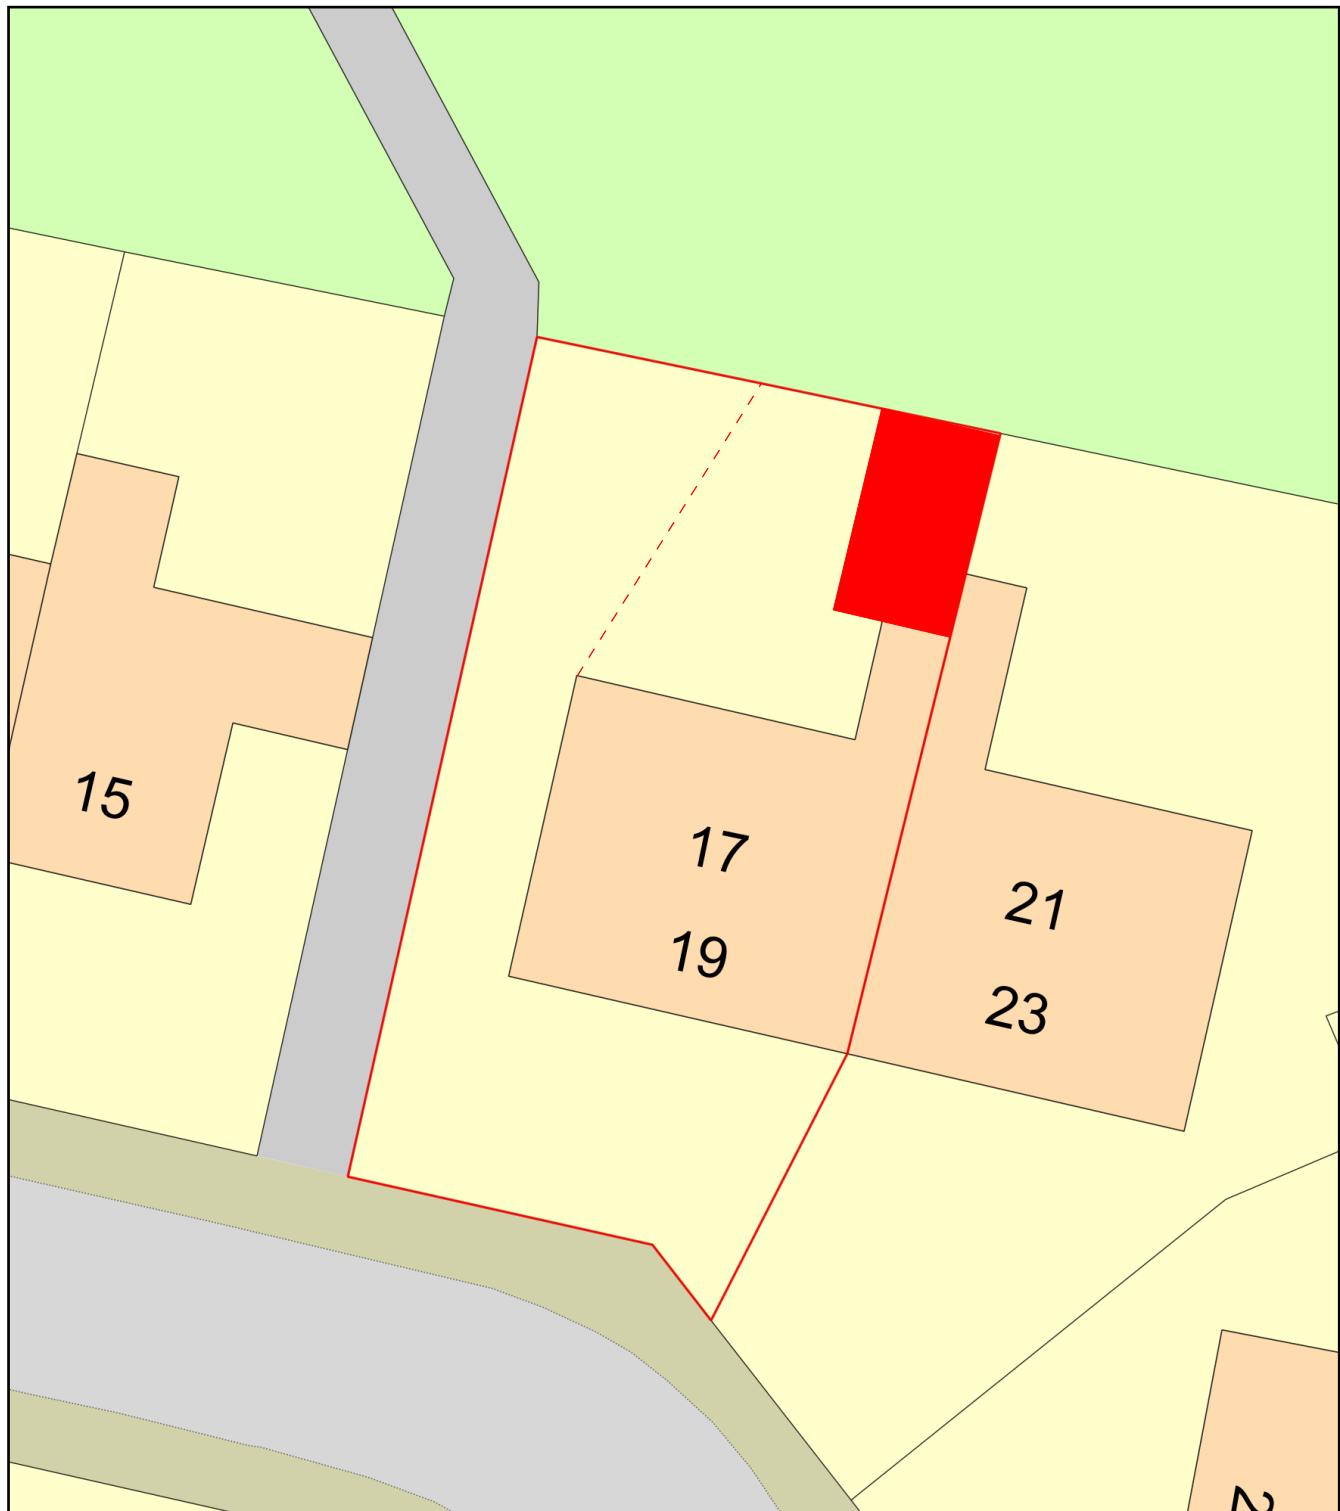

Plan Produced for: Hillingdon Council

Date Produced: 13 Nov 2023

Plan Reference Number: TQRQM23317111633483

Scale: 1:200 @ A4