


# Site Plan

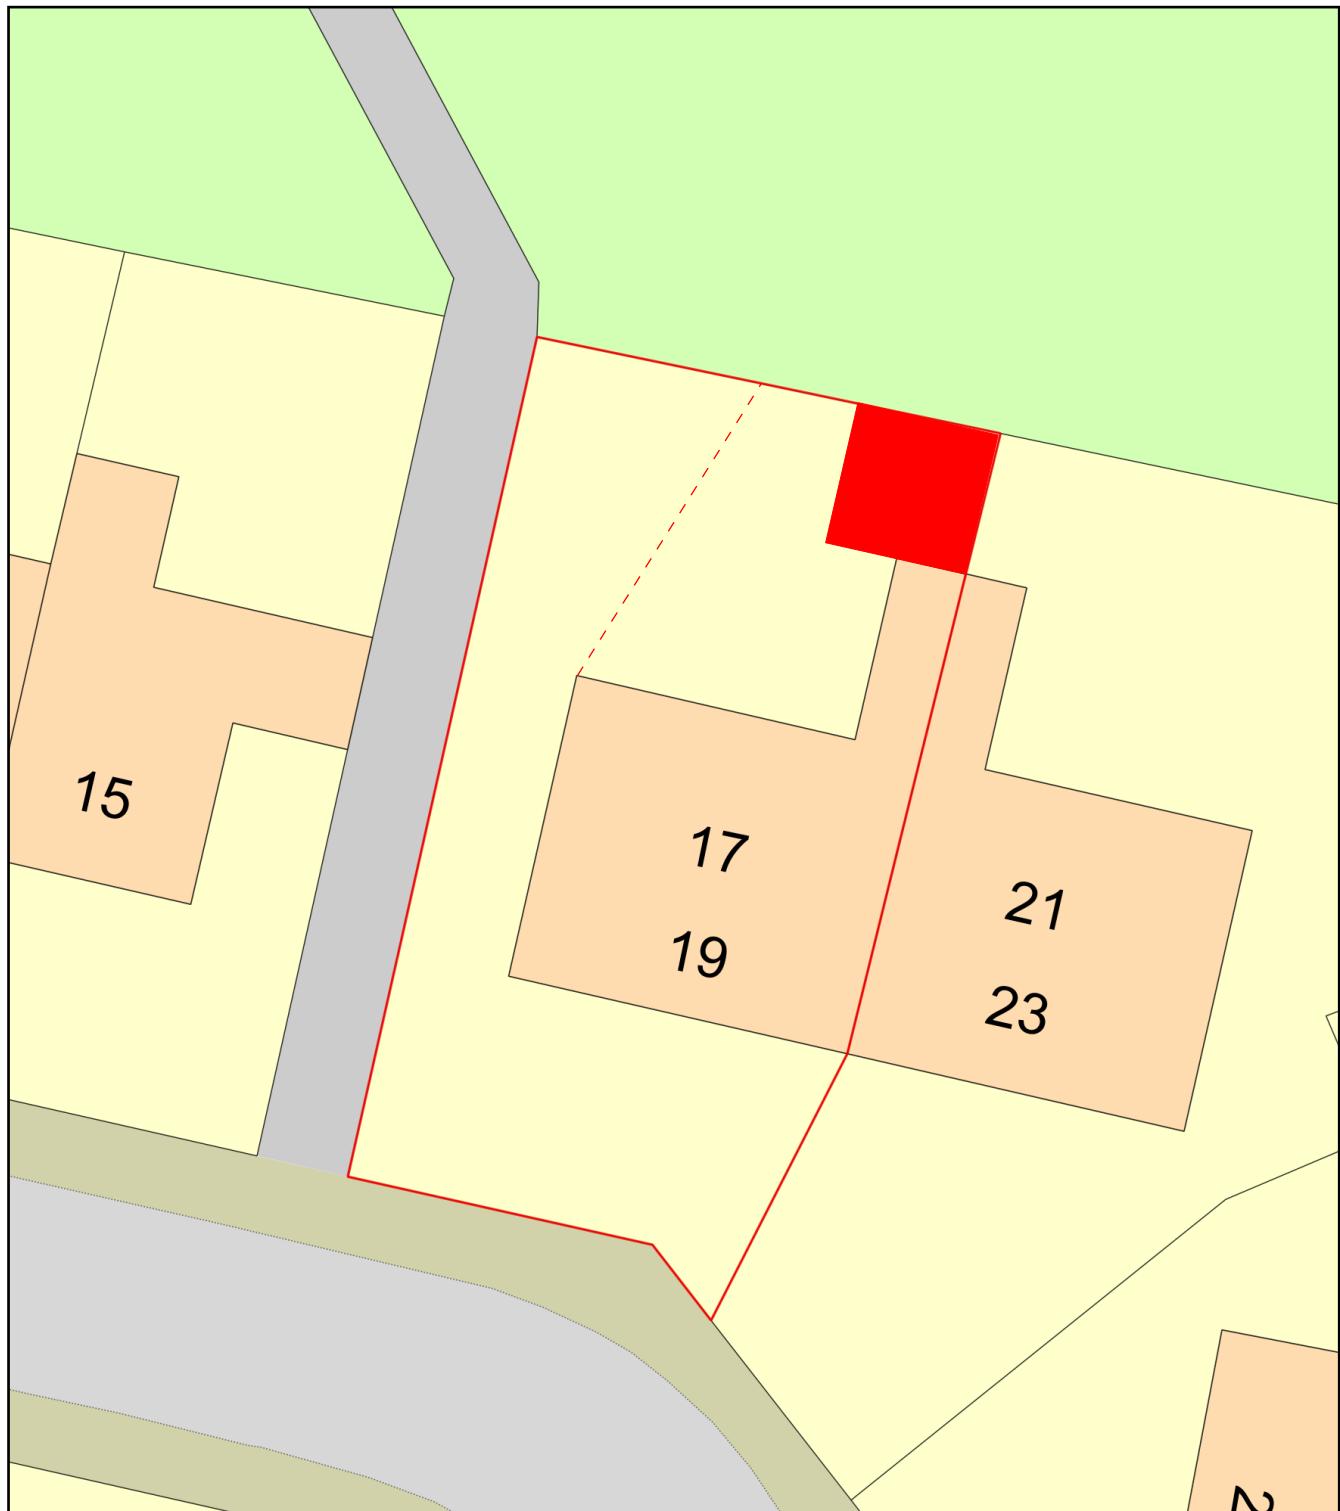

0  
Metres



Plan Produced for: Hillingdon Council

Date Produced: 30 Apr 2024

Plan Reference Number: TQRQM23317111633483

Scale: 1:200 @ A4