


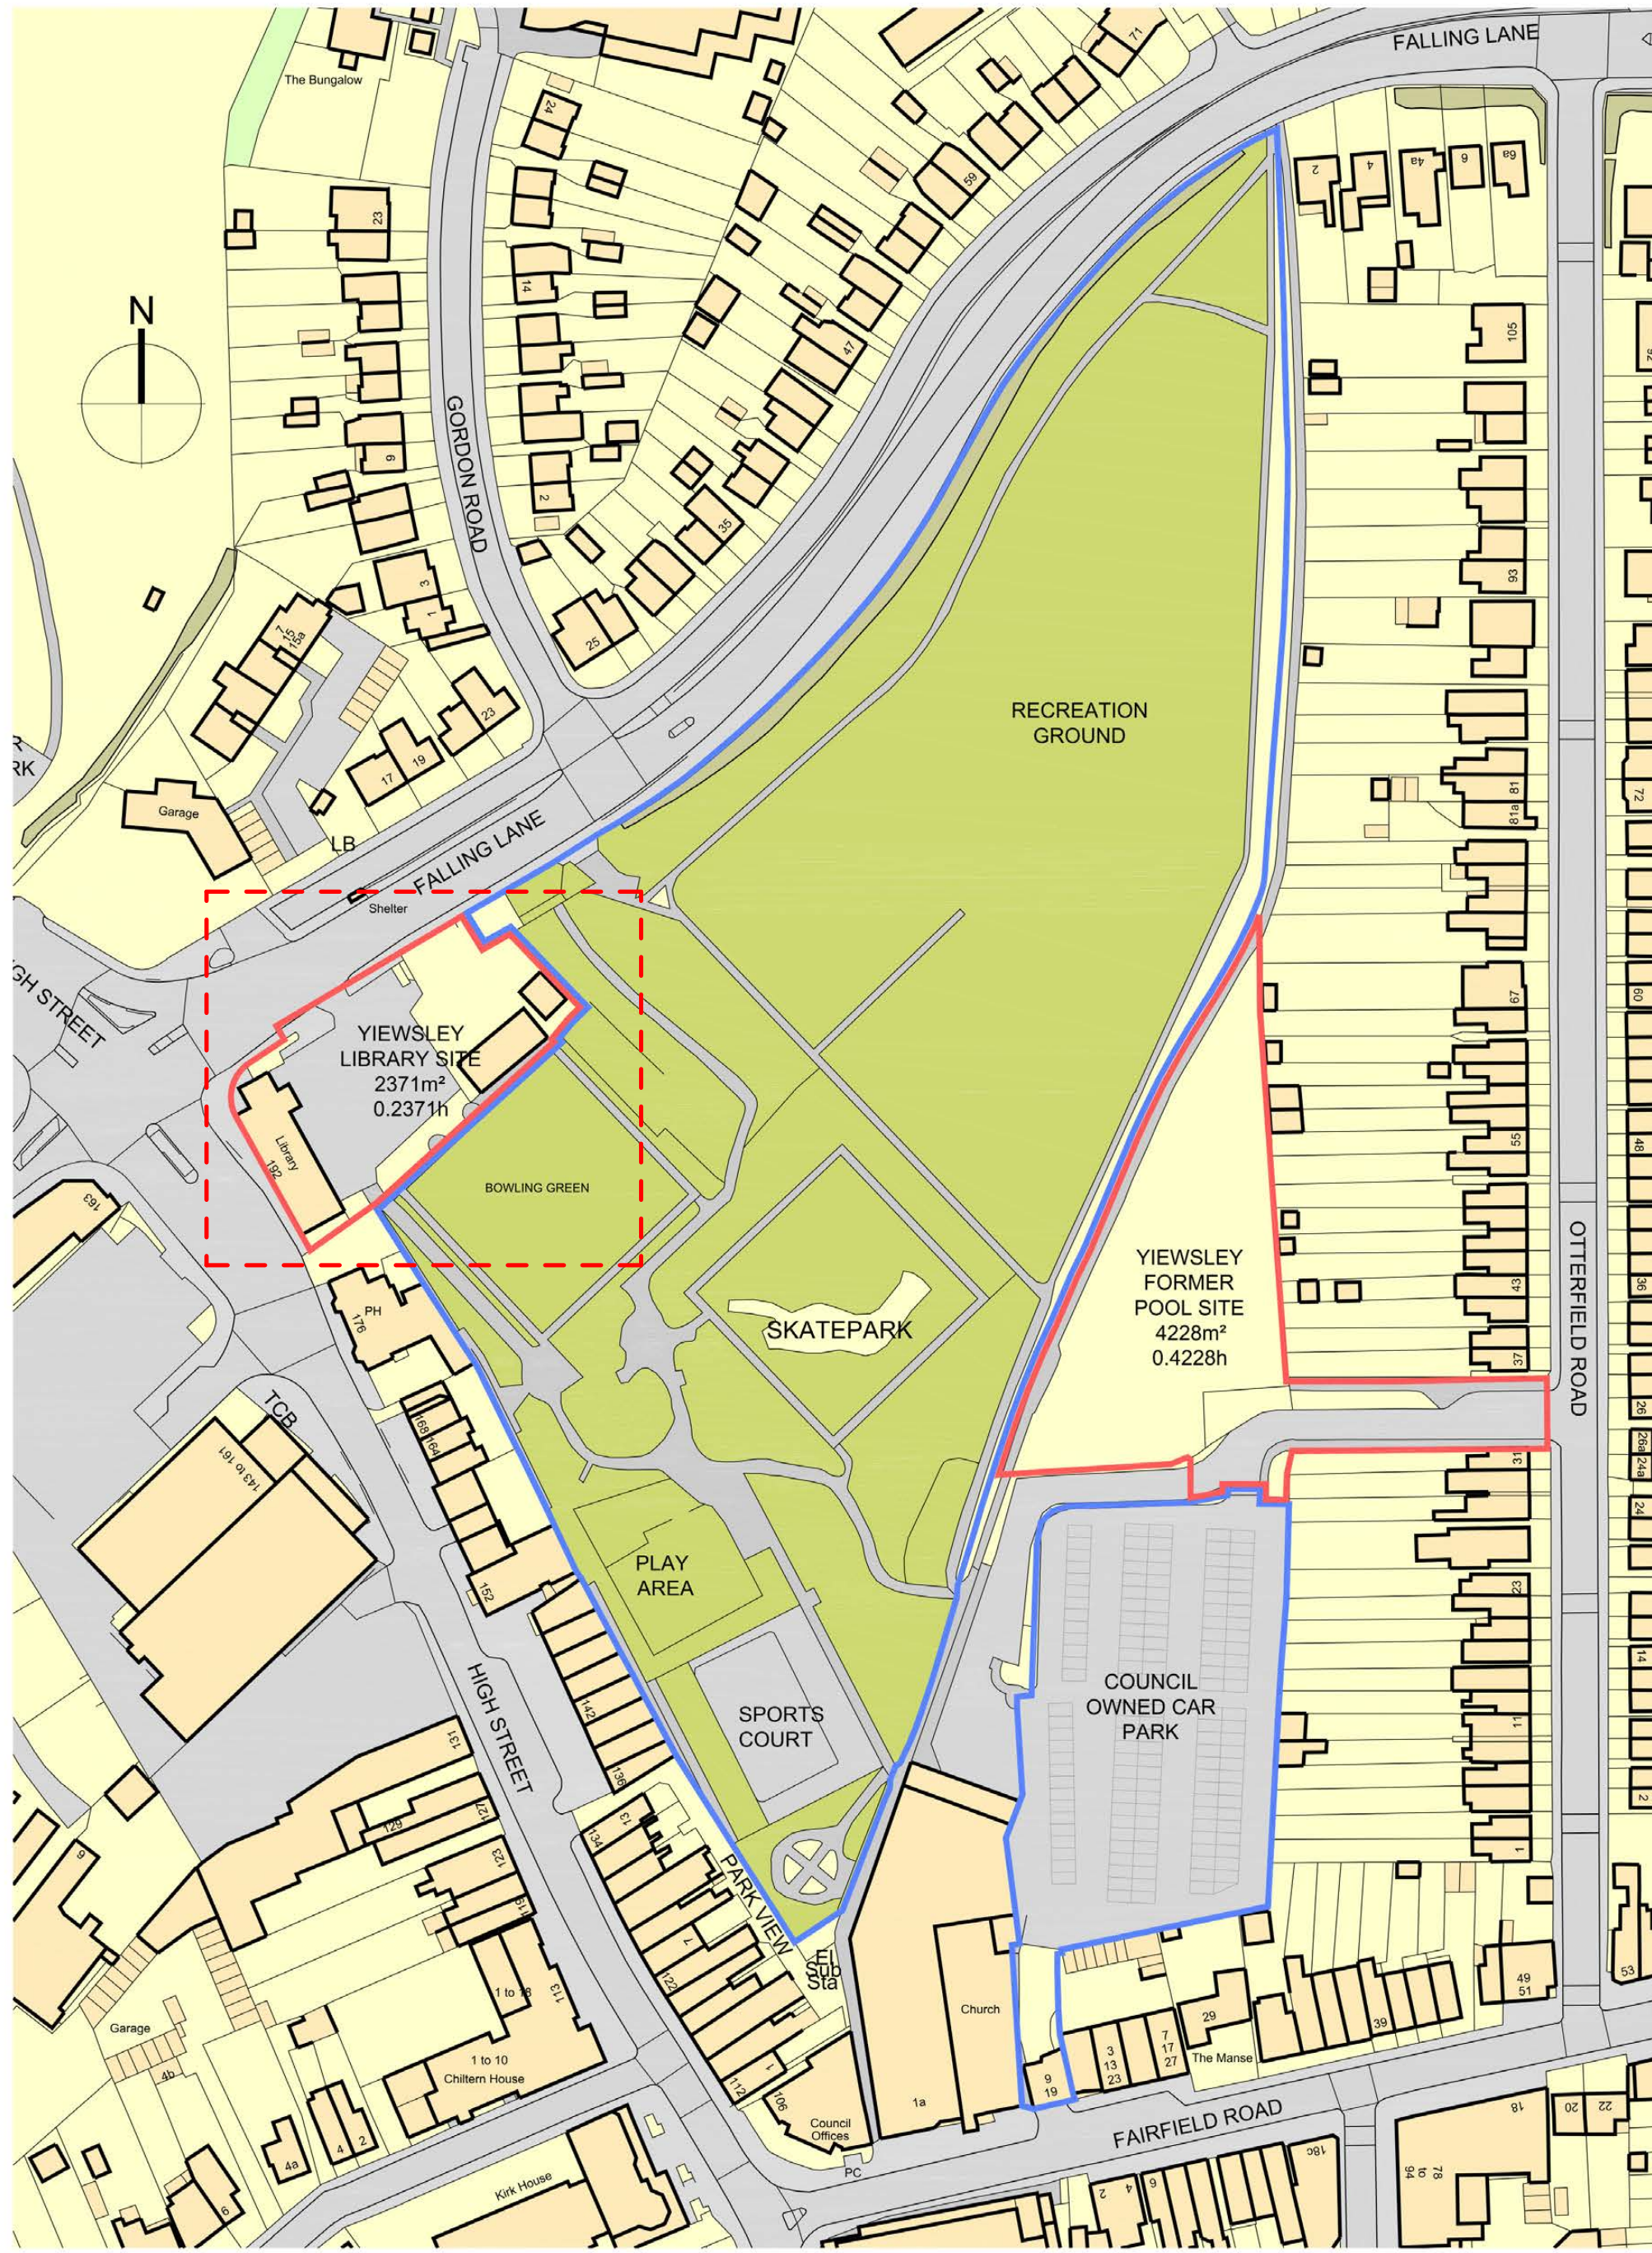

Net Sales Area				
Level	Number	Unit Type	Area	
00 Ground Floor FFL	08	1Bed	55.1 m²	
1Bed: 1			55.1 m²	
00 Ground Floor FFL	02	2Bed	41.3 m²	
00 Ground Floor FFL	03	2Bed	41.6 m²	
00 Ground Floor FFL	04	2Bed	39.9 m²	
00 Ground Floor FFL	05	2Bed	9.9 m²	
00 Ground Floor FFL	06	2Bed	9.9 m²	
2Bed: 6			122.5 m²	
00 Ground Floor FFL	09	3Bed	94.4 m²	
00 Ground Floor FFL	01	3Bed	34.3 m²	
3Bed: 2			128.7 m²	
00 Ground Floor FFL: 9			308.3 m²	
01 First Floor FFL	14	1Bed	51.6 m²	
01 First Floor FFL	18	1Bed	50.8 m²	
01 First Floor FFL	16	1Bed	51.2 m²	
01 First Floor FFL	10	1Bed	55.2 m²	
1Bed: 4			208.8 m²	
01 First Floor FFL	15	2Bed	70.5 m²	
01 First Floor FFL	17	2Bed	69 m²	
01 First Floor FFL	11	2Bed	67.4 m²	
01 First Floor FFL	02	2Bed	56.2 m²	
01 First Floor FFL	03	2Bed	56.6 m²	
01 First Floor FFL	04	2Bed	71.2 m²	
01 First Floor FFL	05	2Bed	71.3 m²	
01 First Floor FFL	06	2Bed	71.5 m²	
01 First Floor FFL	07	2Bed	69.4 m²	
2Bed: 9			603.1 m²	
01 First Floor FFL	13	2Bed	78.5 m²	
2Bed Wheelchair: 1			78.5 m²	
01 First Floor FFL	01	3Bed	86.5 m²	
3Bed: 1			86.5 m²	
01 First Floor FFL	12	3Bed	96.5 m²	
3Bed Wheelchair: 1			96.5 m²	
01 First Floor FFL: 16			1073.5 m²	
02 Second Floor FFL	19	1Bed	55.2 m²	
02 Second Floor FFL	20	1Bed	55.5 m²	
02 Second Floor FFL	29	1Bed	51.6 m²	
02 Second Floor FFL	31	1Bed	51.2 m²	
02 Second Floor FFL	33	1Bed	50.8 m²	
1Bed: 5			264.4 m²	
02 Second Floor FFL	22	2Bed	66.9 m²	
02 Second Floor FFL	23	2Bed	63.9 m²	
02 Second Floor FFL	24	2Bed	63.9 m²	
02 Second Floor FFL	26	2Bed	63.9 m²	
02 Second Floor FFL	28	2Bed	62 m²	
02 Second Floor FFL	30	2Bed	70.5 m²	
02 Second Floor FFL	32	2Bed	69 m²	
2Bed: 7			460 m²	
02 Second Floor FFL	27	2Bed	78.5 m²	
2Bed Wheelchair: 1			78.5 m²	
02 Second Floor FFL	21	3Bed	75.4 m²	
3Bed: 1			75.4 m²	
02 Second Floor FFL	25	3Bed	96.5 m²	
3Bed Wheelchair: 1			96.5 m²	
02 Second Floor FFL: 15			974.8 m²	
03-Third Floor Plan	35	1Bed	51.2 m²	
03-Third Floor Plan	37	1Bed	50.3 m²	
03-Third Floor Plan	39	1Bed	50.3 m²	

Net Sales Area				
Level	Number	Unit Type	Area	
03-Third Floor Plan	41	1Bed	50.3 m²	
03-Third Floor Plan	45	1Bed	50 m²	
1Bed: 5			252.3 m²	
03-Third Floor Plan	42	2Bed	62.5 m²	
03-Third Floor Plan	43	2Bed	61.2 m²	
03-Third Floor Plan	44	2Bed	62.2 m²	
2Bed: 3			185.9 m²	
03-Third Floor Plan	40	2Bed	72.6 m²	
2Bed Wheelchair: 1		Wheelchair	72.6 m²	
03-Third Floor Plan	38	3Bed	91.2 m²	
03-Third Floor Plan	36	3Bed	86.8 m²	
03-Third Floor Plan	34	3Bed	85.8 m²	
3Bed: 3			261.8 m²	
03-Third Floor Plan: 12			772.5 m²	
04-Fourth Floor FFL	46	1Bed	54.7 m²	
04-Fourth Floor FFL	47	1Bed	50 m²	
04-Fourth Floor FFL	50	1Bed	52.3 m²	
1Bed: 3			157.1 m²	
04-Fourth Floor FFL	48	2Bed	63.5 m²	
04-Fourth Floor FFL	49	2Bed	63.8 m²	
2Bed: 2			127.3 m²	
04-Fourth Floor FFL: 5			284.4 m²	
Grand total: 57			3411.4 m²	
Private Amenity Space				
Level	Name		Area	
00 Ground Floor FFL	1Bed		11.6 m²	
00 Ground Floor FFL	2Bed		56.3 m²	
00 Ground Floor FFL	3Bed		86.3 m²	
			154.2 m²	
01 First Floor FFL	1Bed		23.3 m²	
01 First Floor FFL	2Bed		53.2 m²	
01 First Floor FFL	2Bed		5.5 m²	
01 First Floor FFL	Wheelchair		5.7 m²	
01 First Floor FFL	3Bed		6.5 m²	
			96.1 m²	
02 Second Floor FFL	1Bed		29.3 m²	
02 Second Floor FFL	2Bed		55.4 m²	
02 Second Floor FFL	2Bed		5.5 m²	
			64.1 m²	
02 Second Floor FFL	3Bed		6.5 m²	
			160.7 m²	
03-Third Floor Plan	1Bed		92 m²	
03-Third Floor Plan	2Bed		27.5 m²	
03-Third Floor Plan	2Bed		8.7 m²	
03-Third Floor Plan	3Bed		56.2 m²	
			184.5 m²	
04-Fourth Floor FFL	1Bed		53.1 m²	
04-Fourth Floor FFL	2Bed		39.9 m²	
04-Fourth Floor FFL			92.9 m²	
Grand total			688.4 m²	

COLOUR KEY

- 1 Bedroom Flat
- 2 Bedroom Flat
- 3 Bedroom Flat
- Circulation
- Lift&Stairs
- Services
- Terrace

Shared Amenity Space	
Level	Area
00 Ground Floor FFL	170 m²
03-Third Floor Plan	40.6 m²
04-Fourth Floor FFL	417.2 m²
Grand total	627.7 m²

TOTAL GIA	
Level	Area
00 Ground Floor FFL	656 m²
01 First Floor FFL	1372.8 m²
02 Second Floor FFL	1256.3 m²
03-Third Floor Plan	991.4 m²
04-Fourth Floor FFL	380.6 m²
Grand total	4657 m²

Unit Mix	
Unit Type	Count
1 Bed	18
2 Bed	21
2 Bed Wheelchair	3
3 Bed	6
3 Bed Wheelchair	2
TOTAL	50

01 02-Second Floor Plan
1: 100

drawing title:
M9534- APL108

**YIEWSLEY LIBRARY SITE
PROPOSED SECOND FLOOR PLAN**

Issued for **PLANNING**

revision **B** 2023 July

Issued for Planning

Yiewsley Housing and Library Sites

Space One, Hammersmith,
London, W6 0EA



hunters project number: client project number: drawn by: checked by: scale:
M9534 - GH JW 1: 100 @ A0

All drawings are to be printed in colour.

Use figured dimensions only. All levels and dimensions to be checked on site. This drawing is to be read in conjunction with all other relevant drawings and specifications. Hunters is a trading name of Hunter & Partners Limited. © Hunter & Partners Limited. All rights reserved.

hunters
Space One Beadon Road
London W6 0EA
T 020 8237 8200
mail@hunters.co.uk
www.hunters.co.uk

model ref: C:\Revit Local\M9534-Falling Lane_Central File-2023-08_g_hunt.rvt

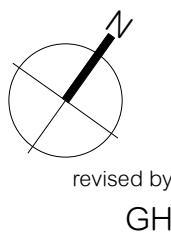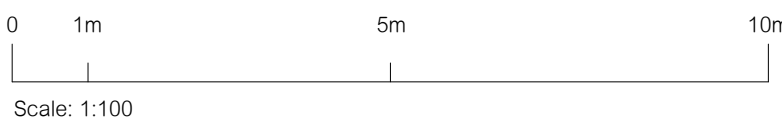

revised by
GH

Revision History
2023 July
2023 June
2023 May
2023 April
2023 March
2023 February
2023 January
2022 December
2022 November
2022 October
2022 September
2022 August
2022 July
2022 June
2022 May
2022 April
2022 March
2022 February
2022 January
2021 December
2021 November
2021 October
2021 September
2021 August
2021 July
2021 June
2021 May
2021 April
2021 March
2021 February
2021 January
2020 December
2020 November
2020 October
2020 September
2020 August
2020 July
2020 June
2020 May
2020 April
2020 March
2020 February
2020 January
2019 December
2019 November
2019 October
2019 September
2019 August
2019 July
2019 June
2019 May
2019 April
2019 March
2019 February
2019 January
2018 December
2018 November
2018 October
2018 September
2018 August
2018 July
2018 June
2018 May
2018 April
2018 March
2018 February
2018 January
2017 December
2017 November
2017 October
2017 September
2017 August
2017 July
2017 June
2017 May
2017 April
2017 March
2017 February
2017 January
2016 December
2016 November
2016 October
2016 September
2016 August
2016 July
2016 June
2016 May
2016 April
2016 March
2016 February
2016 January
2015 December
2015 November
2015 October
2015 September
2015 August
2015 July
2015 June
2015 May
2015 April
2015 March
2015 February
2015 January
2014 December
2014 November
2014 October
2014 September
2014 August
2014 July
2014 June
2014 May
2014 April
2014 March
2014 February
2014 January
2013 December
2013 November
2013 October
2013 September
2013 August
2013 July
2013 June
2013 May
2013 April
2013 March
2013 February
2013 January
2012 December
2012 November
2012 October
2012 September
2012 August
2012 July
2012 June
2012 May
2012 April
2012 March
2012 February
2012 January
2011 December
2011 November
2011 October
2011 September
2011 August
2011 July
2011 June
2011 May
2011 April
2011 March
2011 February
2011 January
2010 December
2010 November
2010 October
2010 September
2010 August
2010 July
2010 June
2010 May
2010 April
2010 March
2010 February
2010 January
2009 December
2009 November
2009 October
2009 September
2009 August
2009 July
2009 June
2009 May
2009 April
2009 March
2009 February
2009 January
2008 December
2008 November
2008 October
2008 September
2008 August
2008 July
2008 June
2008 May
2008 April
2008 March
2008 February
2008 January
2007 December
2007 November
2007 October
2007 September
2007 August
2007 July
2007 June
2007 May
2007 April
2007 March
2007 February
2007 January
2006 December
2006 November
2006 October
2006 September
2006 August
2006 July
2006 June
2006 May
2006 April
2006 March
2006 February
2006 January
2005 December
2005 November
2005 October
2005 September
2005 August
2005 July
2005 June
2005 May
2005 April
2005 March
2005 February
2005 January
2004 December
2004 November
2004 October
2004 September
2004 August
2004 July
2004 June
2004 May
2004 April
2004 March
2004 February
2004 January
2003 December
2003 November
2003 October
2003 September
2003 August
2003 July
2003 June
2003 May
2003 April
2003 March
2003 February
2003 January
2002 December
2002 November
2002 October
2002 September
2002 August
2002 July
2002 June
2002 May
2002 April
2002 March
2002 February
2002 January
2001 December
2001 November
2001 October
2001 September
2001 August
2001 July
2001 June
2001 May
2001 April
2001 March
2001 February
2001 January
2000 December
2000 November
2000 October
2000 September
2000 August
2000 July
2000 June
2000 May
2000 April
2000 March
2000 February
2000 January
1999 December
1999 November
1999 October
1999 September
1999 August
1999 July
1999 June
1999 May
1999 April
1999 March
1999 February
1999 January
1998 December
1998 November
1998 October
1998 September
1998 August
1998 July
1998 June
1998 May
1998 April
1998 March
1998 February
1998 January
1997 December
1997 November
1997 October
1997 September
1997 August
1997 July
1997 June
1997 May
1997 April
1997 March
1997 February
1997 January
1996 December
1996 November
1996 October
1996 September
1996 August
1996 July
1996 June
1996 May
1996 April
1996 March
1996 February
1996 January
1995 December
1995 November
1995 October
1995 September
1995 August
1995 July
1995 June
1995 May
1995 April
1995 March
1995 February
1995 January
1994 December
1994 November
1994 October
1994 September
1994 August
1994 July
1994 June
1994 May
1994 April
1994 March
1994 February
1994 January
1993 December
1993 November
1993 October
1993 September
1993 August
1993 July
1993 June
1993 May
1993 April
1993 March
1993 February
1993 January
1992 December
1992 November
1992 October
1992 September
1992 August
1992 July
1992 June
1992 May
1992 April
1992 March
1992 February
1992 January
1991 December
1991 November
1991 October
1991 September
1991 August
1991 July
1991 June
1991 May
1991 April
1991 March
1991 February
1991 January
1990 December
1990 November
1990 October
1990 September
1990 August
1990 July
1990 June
1990 May
1990 April
1990 March
1990 February
1990 January
1989 December
1989 November
1989 October
1989 September
1989 August
1989 July
1989 June
1989 May
1989 April
1989 March
1989 February
1989 January
1988 December
1988 November
1988 October
1988 September
1988 August
1988 July
1988 June
1988 May
1988 April
1988 March
1988 February
1988 January
1987 December
1987 November
1987 October
1987 September
1987 August
1987 July
1987 June
1987 May
1987 April
1987 March
1987 February
1987 January
1986 December
1986 November
1986 October
1986 September
1986 August
1986 July
1986 June
1986 May
1986 April
1986 March
1986 February
1986 January
1985 December
1985 November
1985 October
1985 September
1985 August
1985 July
1985 June
1985 May
1985 April
1985 March
1985 February
1985 January
1984 December
1984 November
1984 October
1984 September
1984 August
1984 July
1984 June
1984 May
1984 April
1984 March
1984 February
1984 January
1983 December
1983 November
1983 October
1983 September
1983 August
1983 July
1983 June
1983 May
1983 April
1983 March
1983 February
1983 January
1982 December
1982 November
1982 October
1982 September
1982 August
1982 July
1982 June
1982 May
1982 April
1982 March
1982 February
1982 January
1981 December
1981 November
1981 October
1981 September
1981 August
1981 July
1981 June
1981 May
1981 April
1981 March
1981 February
1981 January
1980 December
1980 November
1980 October
1980 September
1980 August
1980 July
1980 June
1980 May
1980 April
1980 March
1980 February
1980 January
1979 December
1979 November
1979 October
1979 September
1979 August
1979 July
1979 June
1979 May
1979 April
1979 March
1979 February
1979 January
1978 December
1978 November
1978 October
1978 September
1978 August
1978 July
1978 June
1978 May
1978 April
1978 March
1978 February
1978 January
1977 December
1977 November
1977 October
1977 September
1977 August
19