


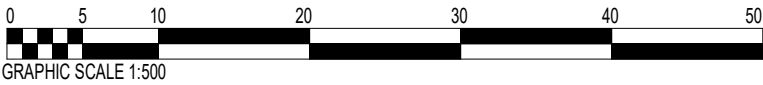

Site Plan  
1 : 500



Location Plan  
1 : 1250

This is not a construction drawing and must be used for planning approval only, this drawings must be read in conjunction with Building control approval drawings, structural engineer's details and all relevant statutory approval drawings. This drawing must not be used as a sole basis for preparing structural calculations. All dimensions wall thicknesses and structural conditions must be verified on site prior preparing structural details. Contractor to check all dimensions and conditions on site. Any omissions and discrepancies must be notified to the supervising officer prior to producing material and commencing construction



**Re-Draw.**  
ARCHITECTURAL DESIGN & PLANS

Project  
**4 Lancaster Walk, Hayes, UB3 2QL**

Title  
**Single storey rear extension**

CLIENT  
**Mr Bhupinder Singh**

Date  
28-02-2024  
Drawn by  
Hina Siddiqui MCIAT  
Checked by  
MS

DRWAING NUMBER  
**A185HS-V1-6**

Scale as indicated on plans

Scale (@ A3)  
As indicated  
Rev **1**

