


© COPYRIGHT


All rights in this drawing are the property of SAR Engineering and the drawings should not be copied in whole or in part or articles made from the drawings without prior written consent of SAR Engineering

Scale Bar & North Arrow

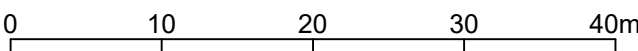

SCALE 1:500

Scale Bar

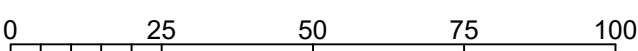

SCALE 1:1250



PROPOSED SITE PLAN
SCALE 1:1250 @ A1

Notes / Key

— DENOTES SITE BOUNDARY

PL1	15.06.2022	SR		PLANNING APPLICATION
-----	------------	----	--	----------------------

REV	DATE	BY	CHK	DESCRIPTION
-----	------	----	-----	-------------

Client Name

JAYNE KEEN

Project Name

27 WESCOTT WAY
UXBRIDGE
TW19 7RG

Drawing Title

PROPOSED SITE LOCATION
PLAN

Scale (s)

AS SHOWN

Date

15.07.2022

Drawn

S.R

Checked By

Drawing Status

PLANNING

Project N°

100

Drawing N°

A-JK-101

Revision

PL1



PROPOSED ENLARGED SITE PLAN
SCALE 1:500 @ A1