


PROPOSED SITE PLAN

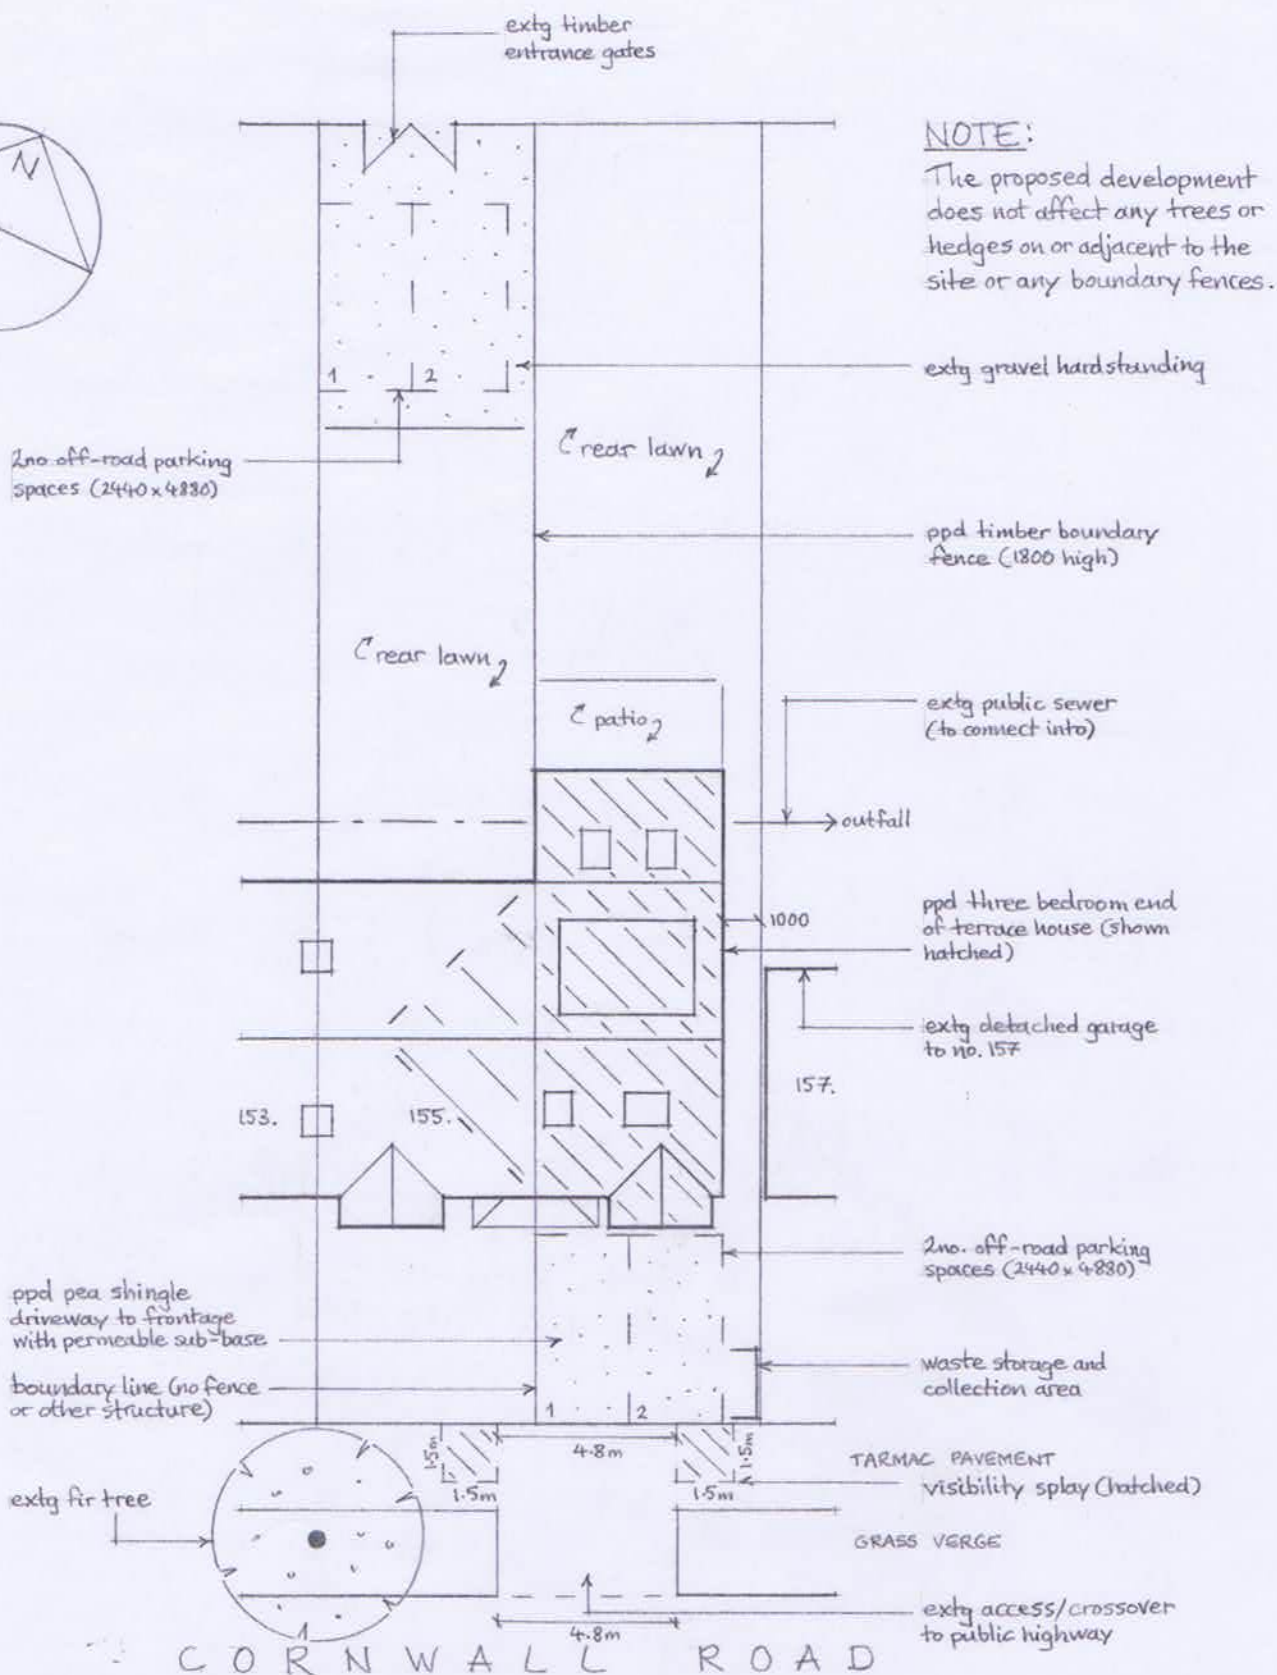

NOTE:

The proposed development does not affect any trees or hedges on or adjacent to the site or any boundary fences.

155 CORNWALL ROAD
RUISLIP MANOR
MIDDLESEX. HA4 6AG



DRG NO. 740.06NB(R3)