


EXISTING REAR ELEVATION


PROPOSED REAR ELEVATION

NOTES:

1. This drawing is to be read in conjunction with all relevant Architects and Engineers drawings
2. Only figured dimensions are to be used for construction
3. All dimensions are to be verified on site prior to work commencing
4. All temporary works are the responsibility of the contractor

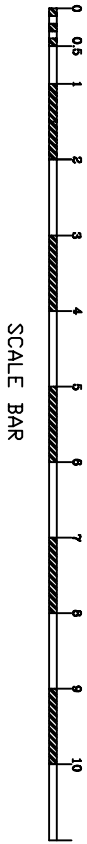

Copyright ©

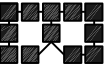 J.BALASINGAM CHARTERED BUILDING ENGINEER TEL: 07500043858 E-MAIL: jegaathebanb@yahoo.com	CLIENT : MR.G. MANORAJ	DRAWN BY : B.J DESIGNED BY : B.J	REVISION :A
PROJECT : 19 The Grove Ickenham UB10 8QH.	TITLE : SINGLE STOREY FRONT PORCH	DRAWING NO : BJ/2022/069/5 DATE : 07/10/2022	SCALE : 1:100 ORG.SIZE : A3