
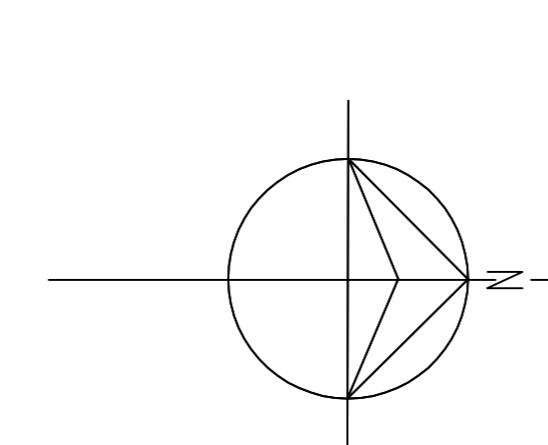


• EXISTING SITE PLAN

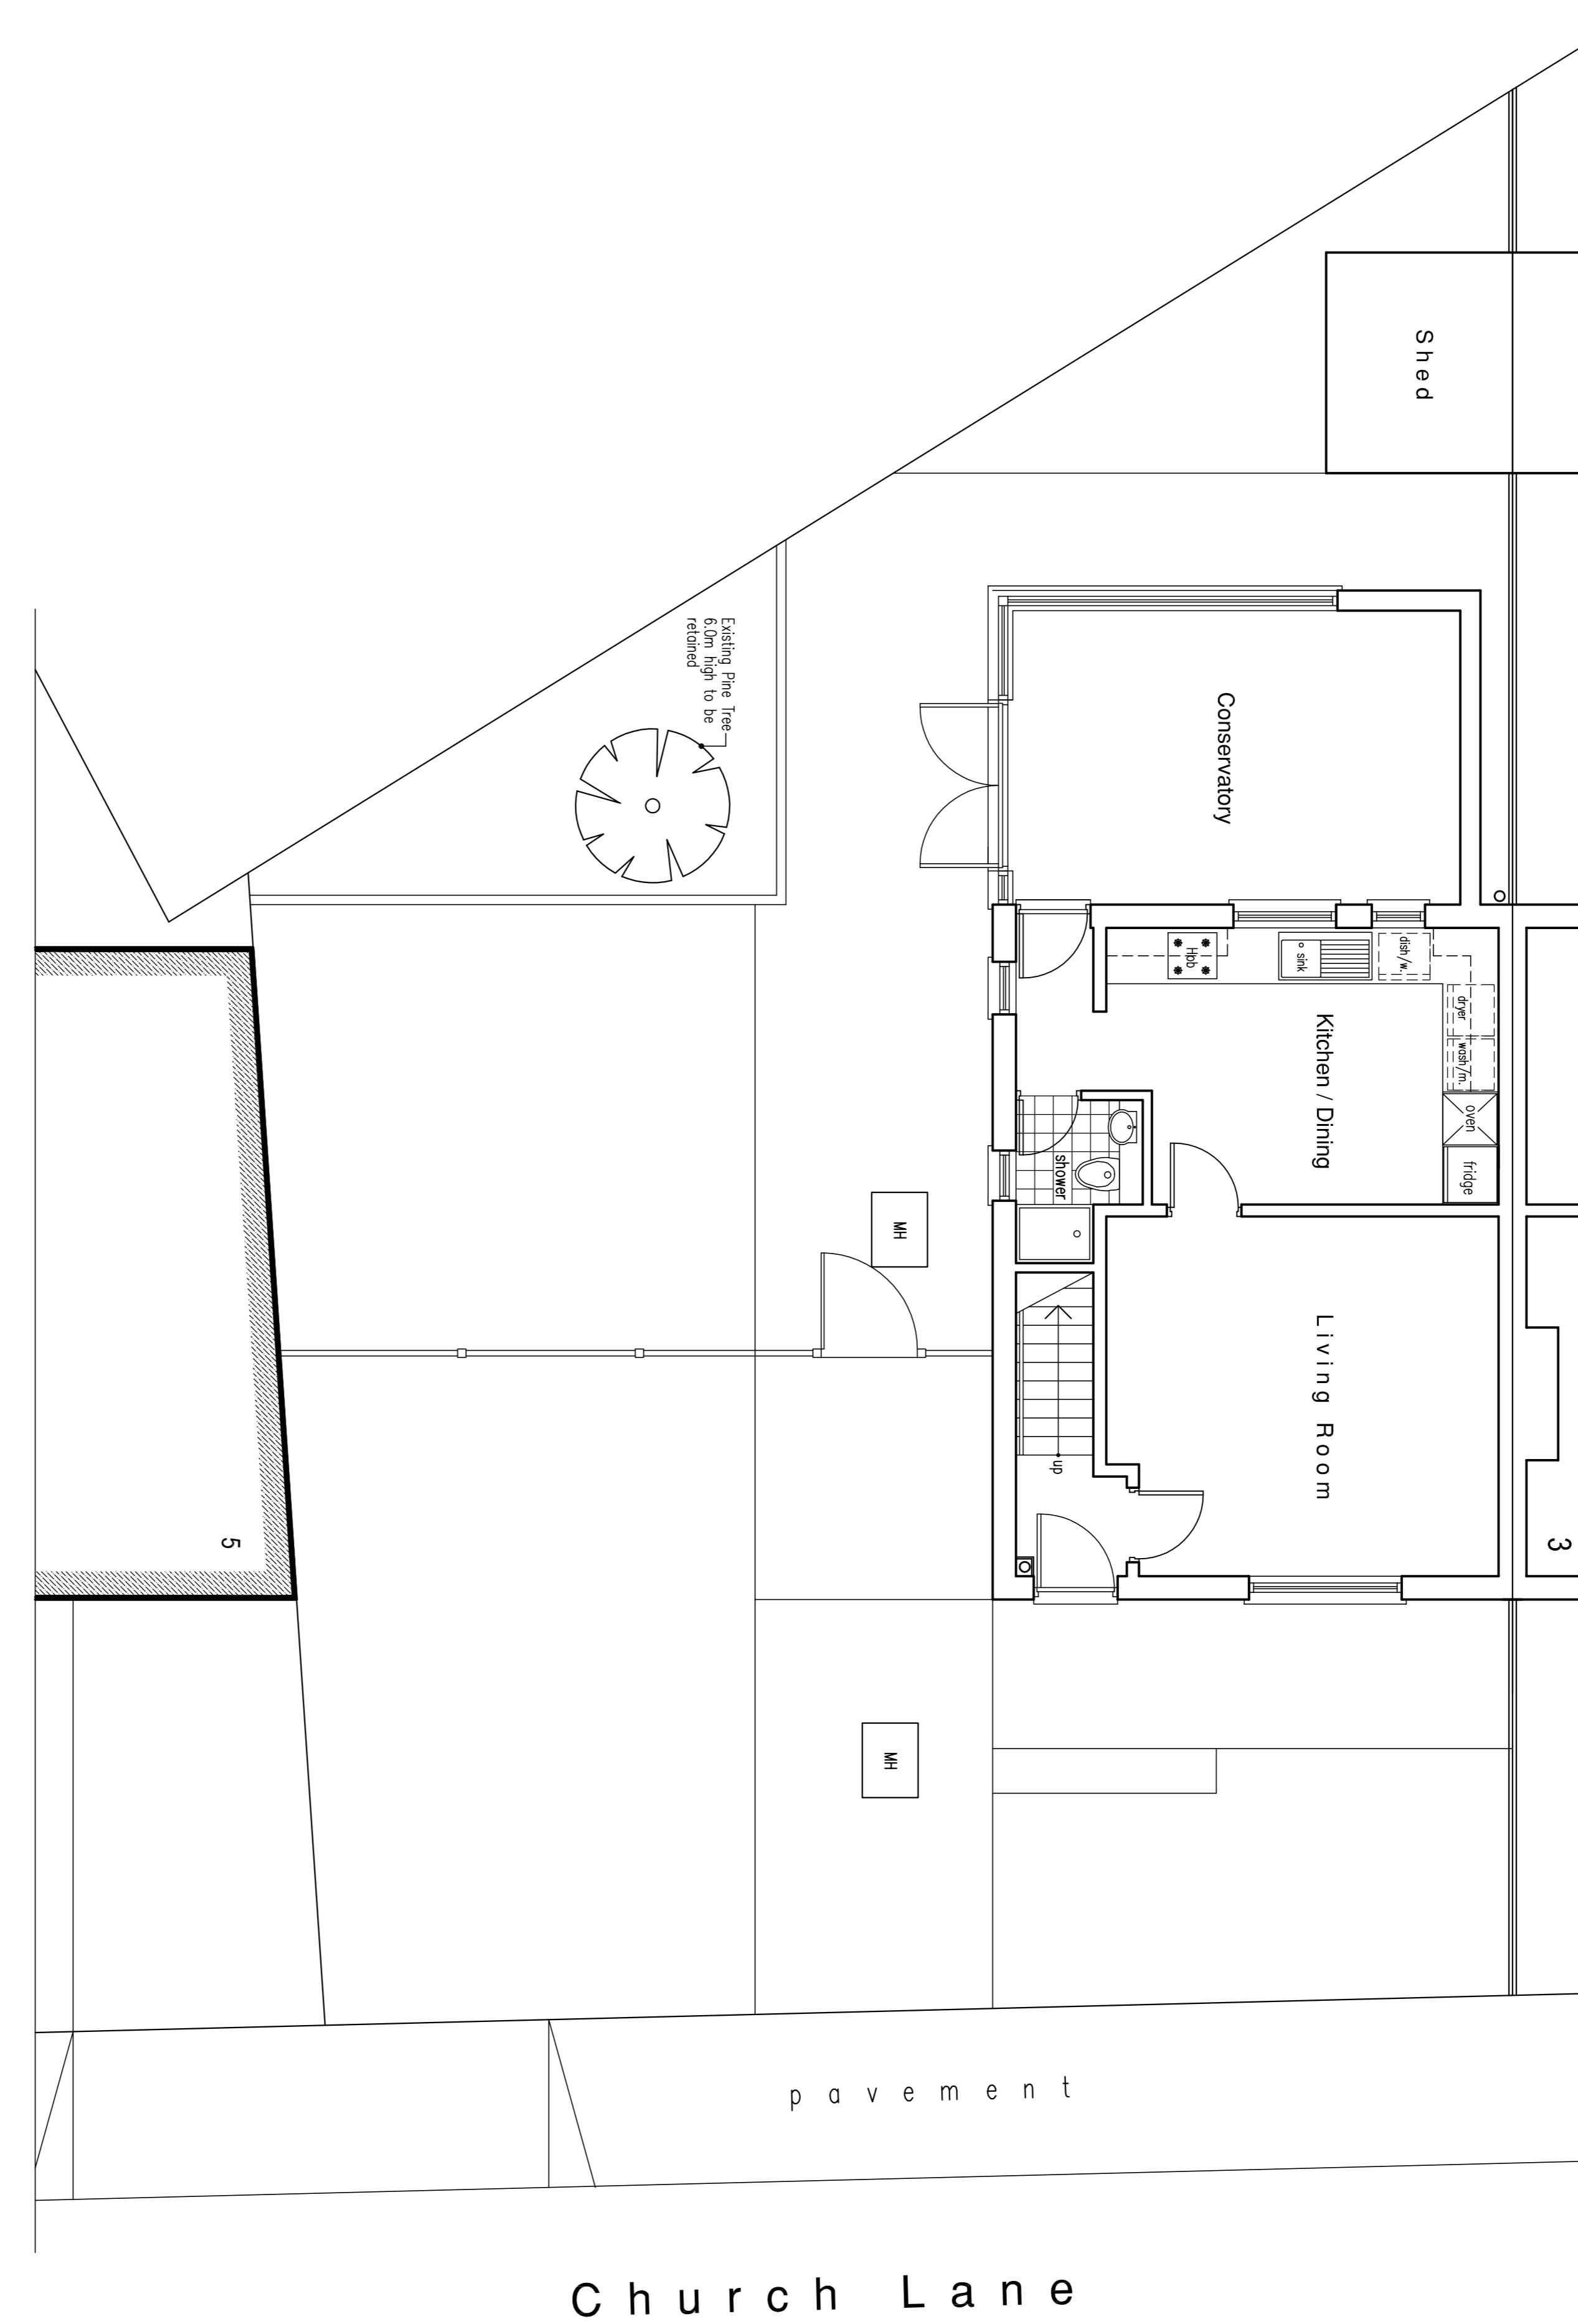

Title		Scale	Dwg No
EXISTING SITE PLAN		1 : 50	4CL/P2
		Date	JUNE 2023
		© Authorization: This drawing is not to be copied or reproduced without prior	