


PROPOSED ROOF PLAN

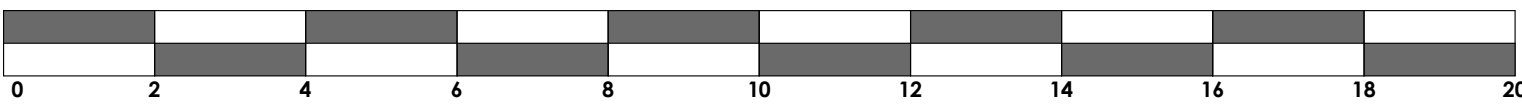

SCALE BAR (METERS)

- DETAILED PROPOSALS TO BE SUBMITTED IN RESPECT TO PLANNING CONDITIONS:**
- A) Details of Hard Landscaping Including Maintenance Details
 - B) Details of Cycle Storage
 - C) Details of Refuse Storage
 - D) Details of Boundary Treatments
 - E) Details of External Lighting
 - F) Details of New External Windows and Doors
 - G) Details of New External Windows and Doors to Locally Listed Building
 - H) Details of Conservation Rooflights

PTP

architects
London

Walmer Courtyard
225 Walmer Road
Holland Park
London W11 4EY
Tel : 0207 - 221 5568
E-mail: mail@ptp-architects.com

Site : **FOUNTAIN HOTEL**

Drp no : FHH-PP-202-REV G

Title : **PROPOSED ROOF PLAN**

Date : 08/12/2021

Scale : 1:100 @ A1

Do not scale this from drawing :
All dimensions to be checked on site

Rev.	Date
A	24.03.22
B	04.04.22
C	14.04.22
D	08.06.22
E	16.06.22
F	27.02.23
G	28.02.23

Last Revision - note :

E Rwp added, Notes Added and Amendments to Storage by the Staircase to North Elevation

PLANNING

Copyright in this drawing remains with architects PTP Architects London Ltd and no express or implied licence is granted by way of this drawing or otherwise to reproduce this drawing or the design contained in it

