



GENERAL NOTE:
THIS DRAWING HAS BEEN GENERATED USING SURVEY DATA FROM OTHERS. TO AVOID ISSUES RESULTING FROM DISCREPANCIES, DIMENSIONS AND/OR INFORMATION SHOWN OR REQUIRED FOR EXISTING FEATURES SHOULD BE ACQUIRED OR CHECKED ON SITE.

© Coventry Design Limited
THIS DRAWING IS COPYRIGHT AND IT IS A BREACH OF THAT COPYRIGHT FOR THEM TO BE USED IN WHOLE OR PARTIALLY WITHOUT WRITTEN PERMISSION FROM US IN ADVANCE. DO NOT SCALE. IF IN DOUBT ASK.

PROJECT: Crantock Rickmansworth Road - HA6 2RQ
TITLE: Proposed rear elevation

SCALE: 1:100 @ A3
DATE: OCT 2022


DRG No: 013458

13

Coventry Design Associates



PROPOSED REAR ELEVATION

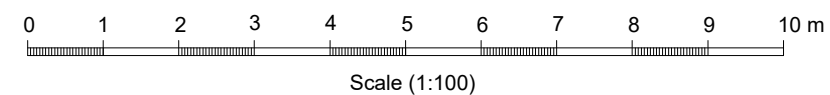

Coventry Design Limited
River House, 14 Cherry Orchard
Road, West Molesey, KT8 1QZ
+44 (0) 20 8941 1406
info@coventrydesign.com
www.coventrydesign.com

Crantock Rickmansworth Road - HA6 2RQ