



LOCATION PLAN
SCALE 1:1250

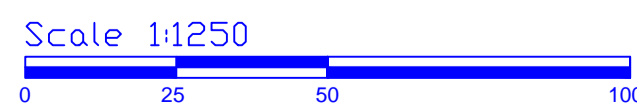

PROPOSED SITE PLAN
SCALE 1:500

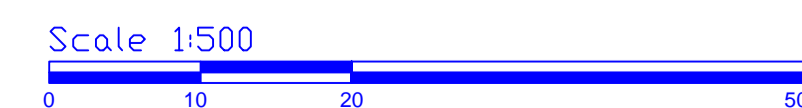

REV:	DESCRIPTION:	BY:	DATE:
STATUS:	Planning		

Knightsbridge PD
21 Colne Avenue
West Drayton, UB7 7AJ
Tel: 07791 116 802
a_sahid@hotmail.com

CLIENT: Al Falah Centre

ARCHITECT: Mohammed Sahid

SITE: 152-156 High Street
UB7 7BE

TITLE: Location Plan &
Proposed Site Plan

SCALE AT A1:	DATE:	DRAWN:	CHECKED:
1:1250 & 1:500	01/03/26	MS	MS
PROJECT NO:	DRAWING NO:	REVISION:	
1.30	152-6HS-AF-001	A01	