




Existing Rear Elevation

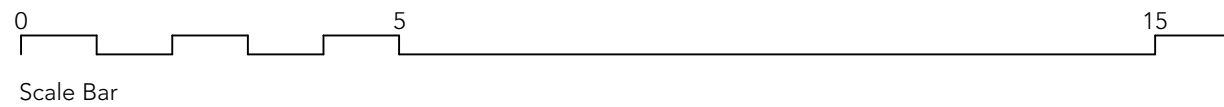

This drawing is subject to detailed site investigation including ground conditions, contaminants, drainage, design and planning/density negotiations with the relative Authorities. The layout has been based on a site survey prepared by others. It has not been considered in respect of the CDM legislation.

Planning

Drawing title Existing Rear Elevation		<b>stephen masih</b> architect	
Project title Eastcote Restaurant Holding Ltd 95-99 Field End Road, Eastcote		Drawing no. 2209su.104	Rev
Scale 1:100@A3	Date April'23	Drawn by m	Checked by sm
e: stephen.masih@ntlworld.com		t: 07733 445556	