


Existing Roof Plan

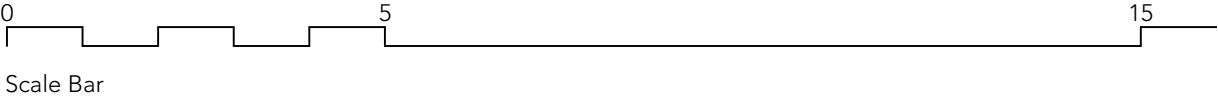

This drawing is subject to detailed site investigation including ground conditions, contaminants, drainage, design and planning/density negotiations with the relative Authorities. The layout has been based on a site survey prepared by others. It has not been considered in respect of the CDM legislation.

Planning

Drawing title Existing Roof Plan		<b>stephen masih</b> architect	
Project title Eastcote Restaurant Holding Ltd		Drawing no. 2209su.103	
95-99 Field End Road, Eastcote		Scale 1:100@A3	Rev sm
		Date April'23	Checked by sm
		Drawn by jmn	