




Existing Rear Elevation

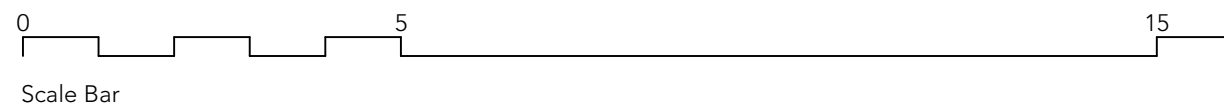

This drawing is subject to detailed site investigation including ground conditions, contaminants, drainage, design and planning/density negotiations with the relative Authorities. The layout has been based on a site survey prepared by others. It has not been considered in respect of the CDM legislation.

## Planning

Drawing title Existing Rear Elevation		<div>stephen masih architect</div> <div>e: <a href="mailto:stephen.masih@ntlworld.com">stephen.masih@ntlworld.com</a> t: 07733 445556</div>	
Project title Eastcote Restaurant Holding Ltd 95-99 Field End Road, Eastcote			
Drawing no. 2209su.104		Rev	
Scale 1:100@A3	Date April'23	Drawn by jmn	Checked by sm