




Existing Front Elevations
(no changes are proposed)

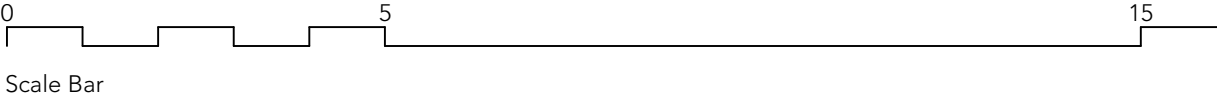

This drawing is subject to detailed site investigation including ground conditions, contaminants, drainage, design and planning/density negotiations with the relative Authorities. The layout has been based on a site survey prepared by others. It has not been considered in respect of the CDM legislation.

Planning

Drawing title Existing Front Elevations		stephen masih architect	
Project title Eastcote Restaurant Holding Ltd 95-99 Field End Road, Eastcote		Drawing no. 2209su.107	Rev
Scale 1:100@A3	Date April'23	Drawn by jmn	Checked by sm