



40 Midcroft - site plan

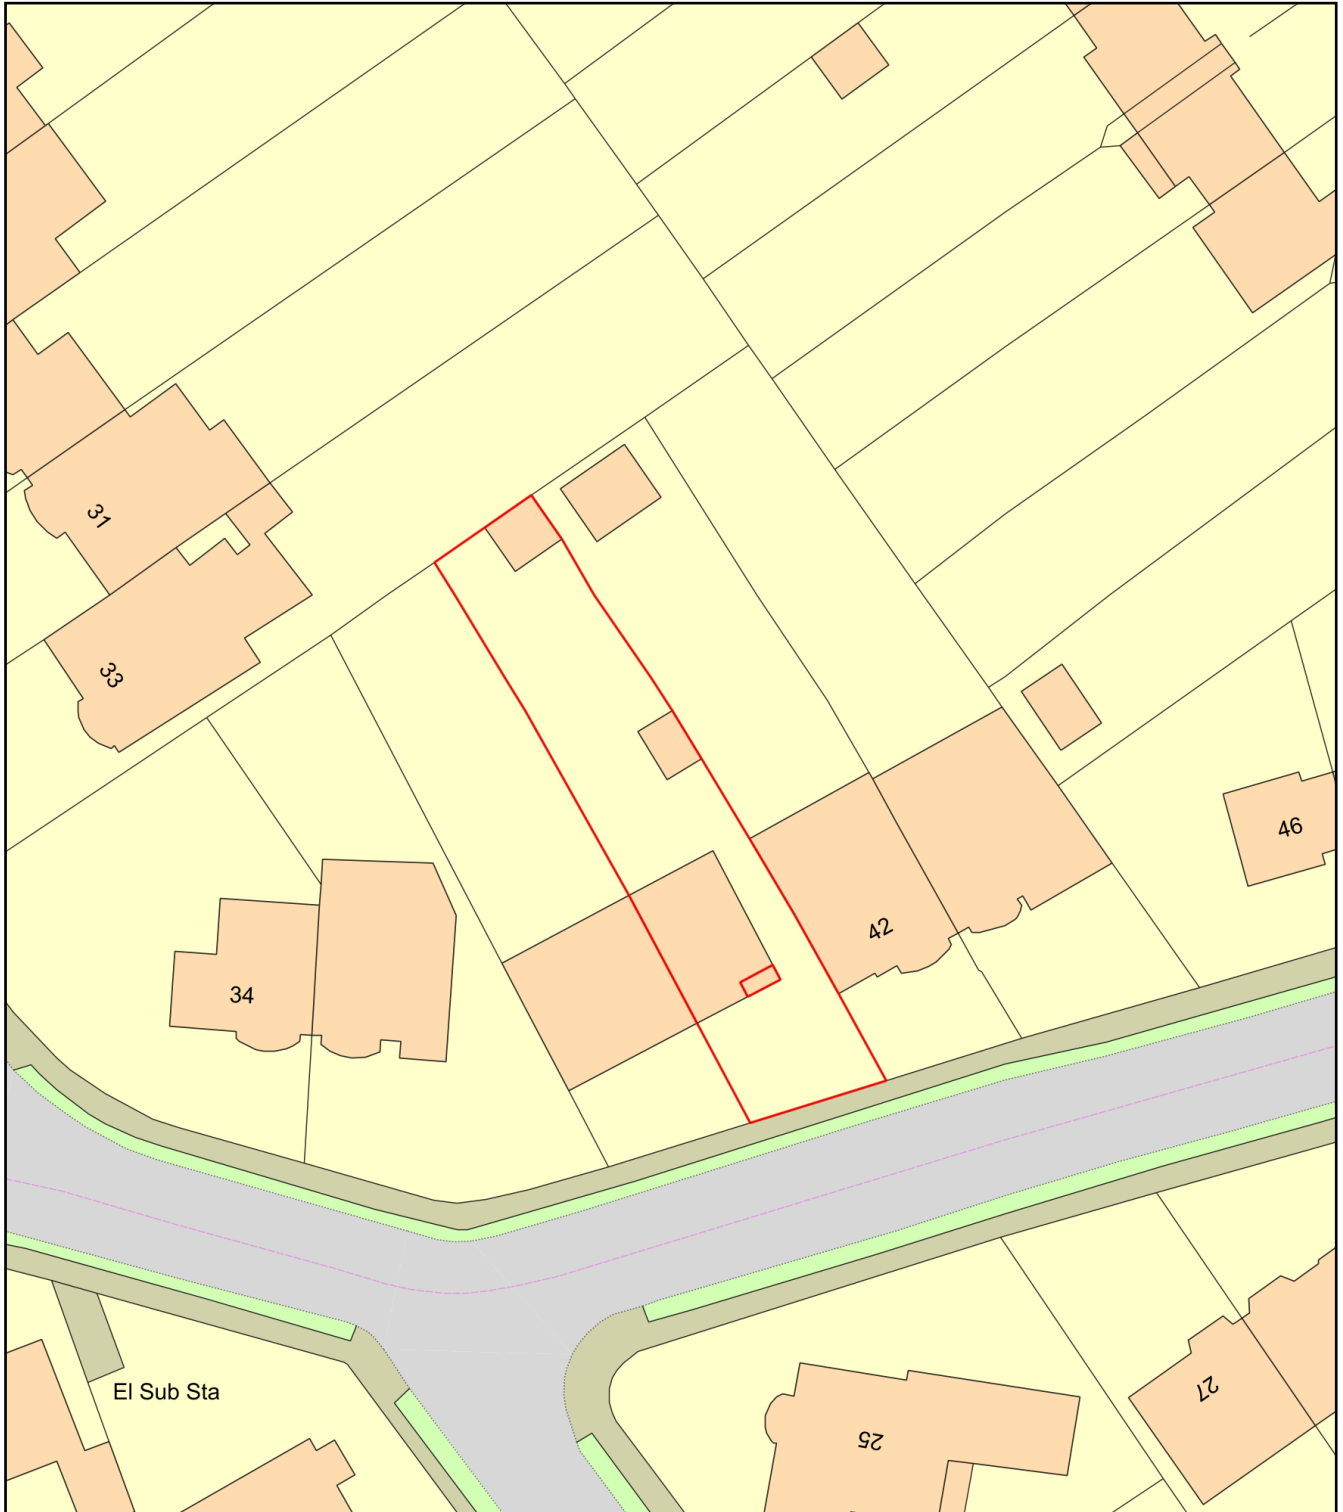

0 20
Metres

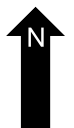

Plan Produced for: Hardip Bansal

Date Produced: 24 Aug 2023

Plan Reference Number: TQRQM23236105722385

Scale: 1:500 @ A4