




PROPOSED REAR ELEVATION
SCALE 1:100




PROPOSED SIDE ELEVATION
SCALE 1:100




PROPOSED FRONT ELEVATION
SCALE 1:100

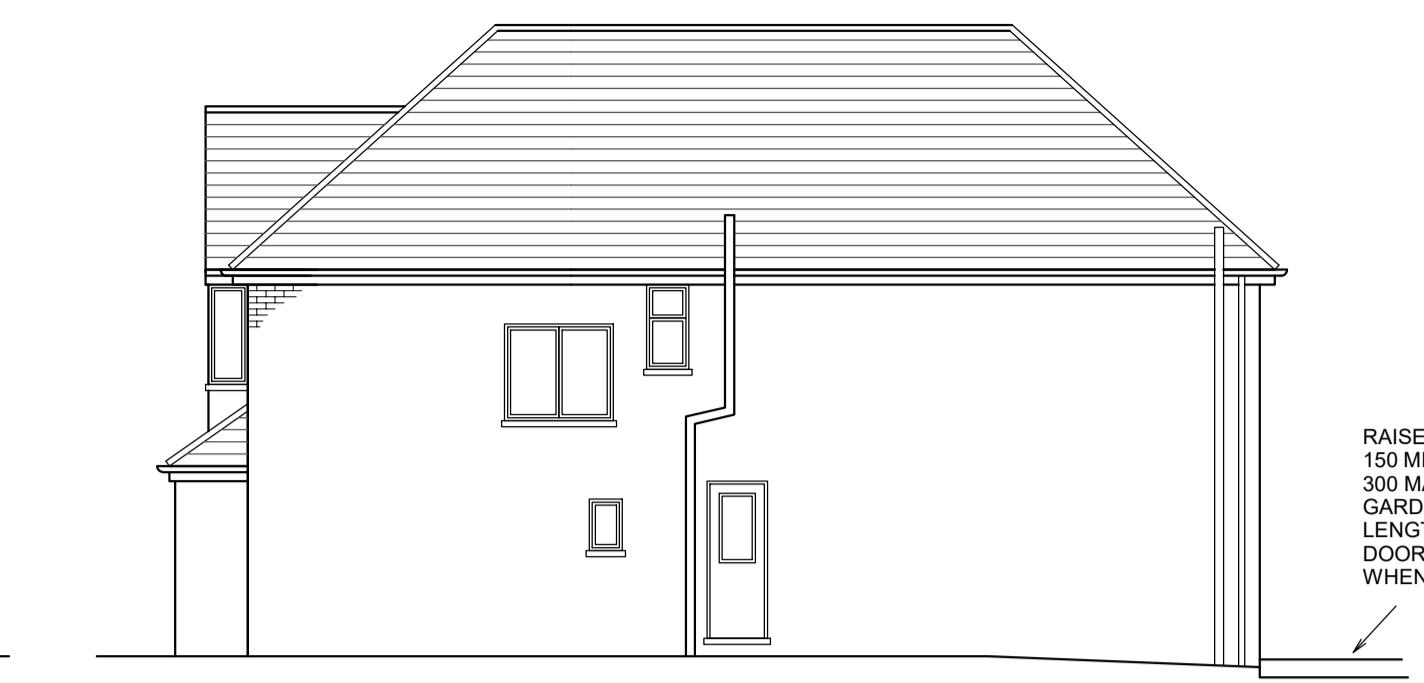

PROPOSED SIDE ELEVATION
SCALE 1:100

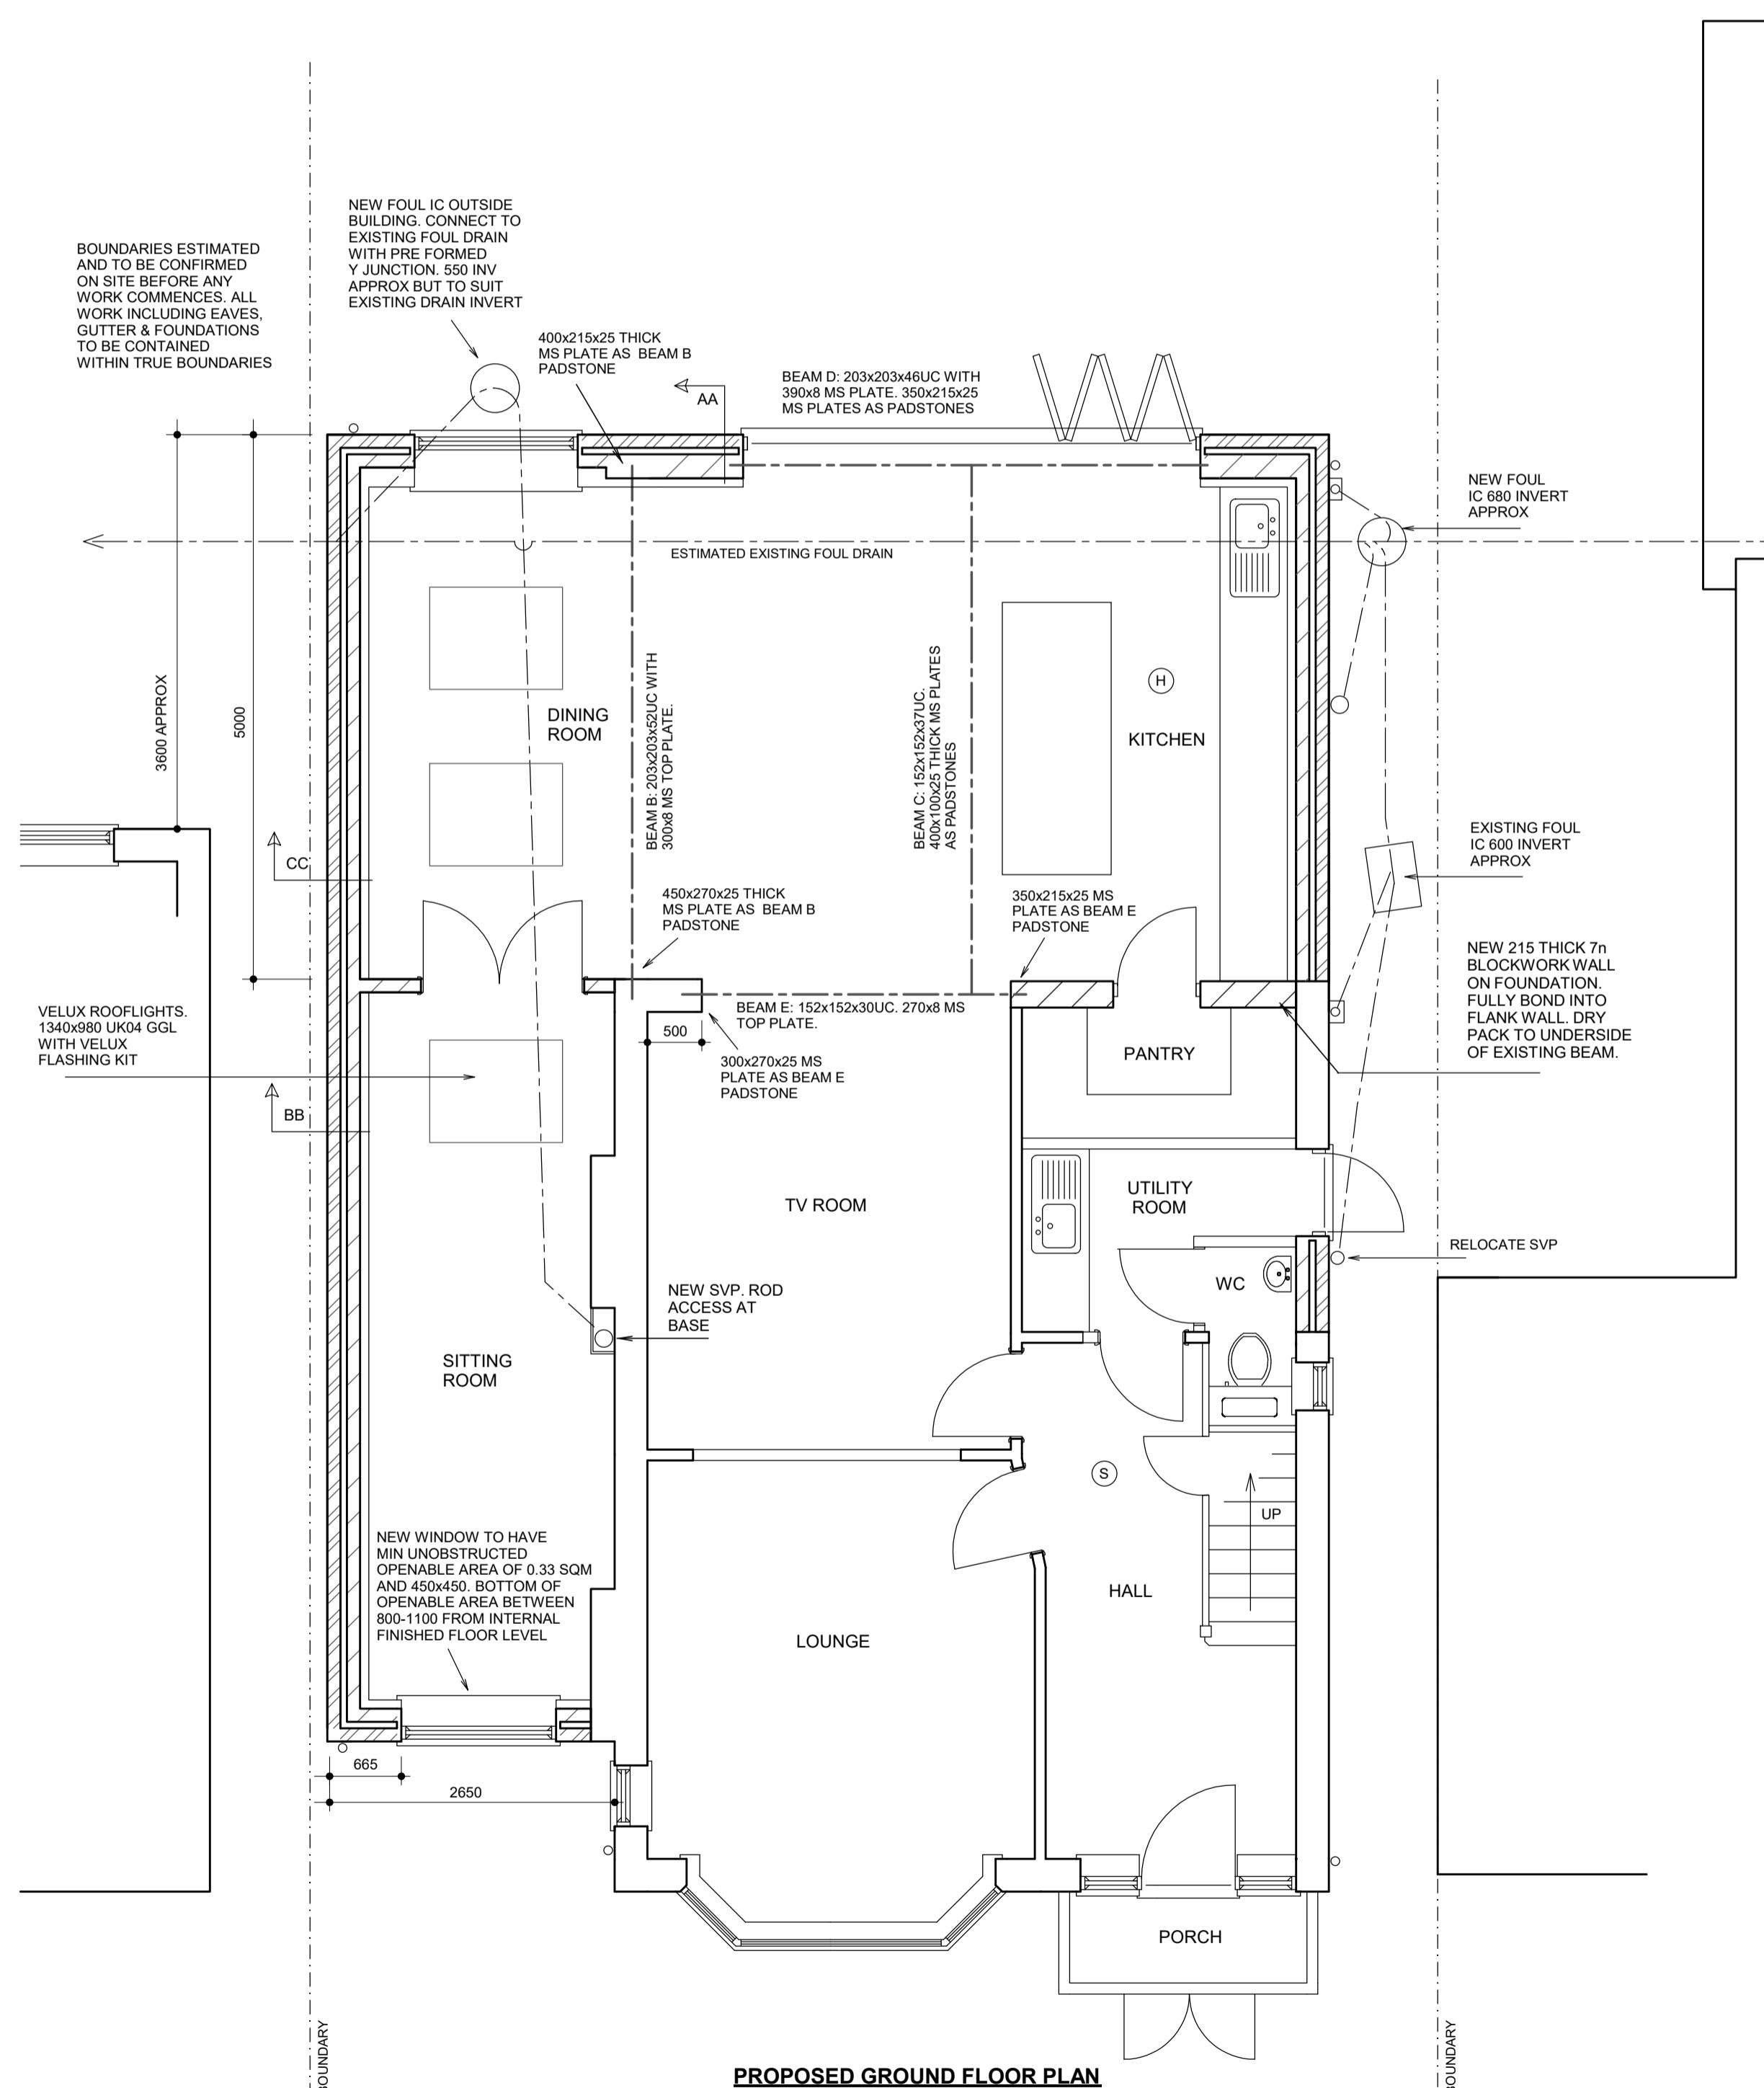

PROPOSED GROUND FLOOR PLAN
SCALE 1:50

 

PROPOSED FIRST FLOOR PLAN
SCALE 1:50