


Note: This Drawing is for planning purpose and should not be used for construction.  
All dimensions should be confirmed on site and any deviation should be reported back to designer.

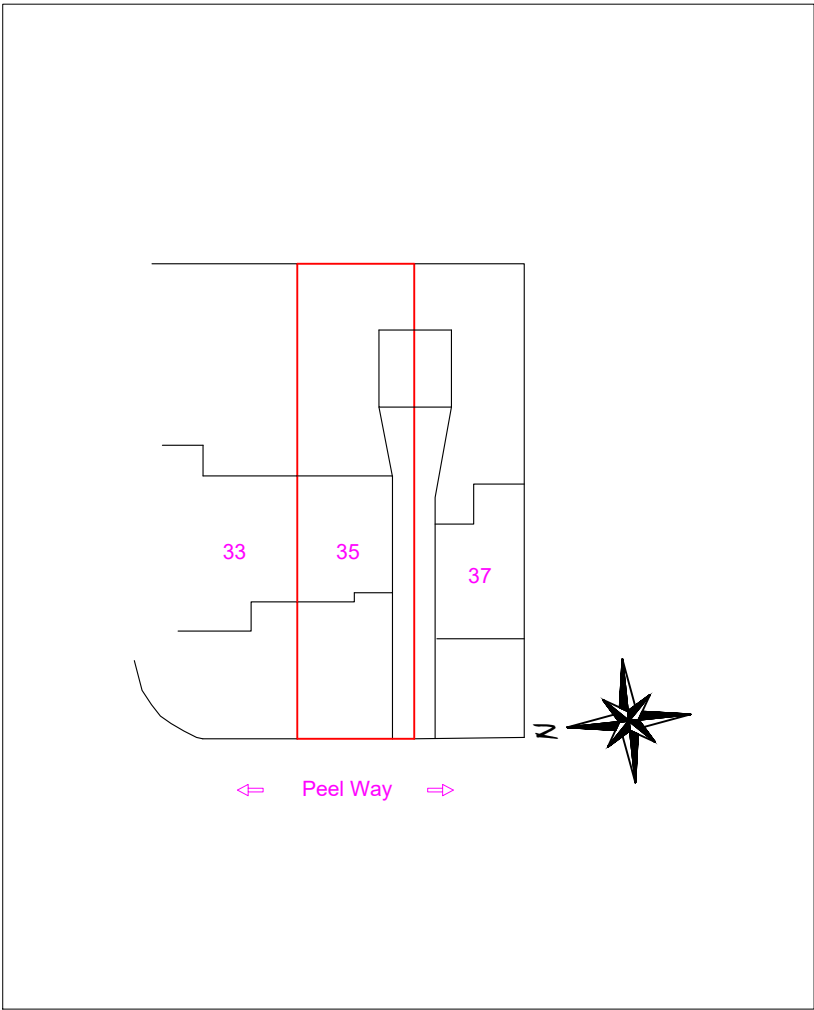

Existing Site Plan @ Scale 1:500



Location Plan @ 1:1250

| <p><b><u>Proposed Development:</u></b></p> <p>Loft Extension</p> | <p><b><u>Site Address:</u></b></p> <p>35 Peel Way<br/>Uxbridge<br/>UB8 3RN</p> | <p>Revisions:</p> <table><tr><th>Rev</th><th>Date</th><th>Description</th></tr><tr><td>A</td><td>14/03/2024</td><td></td></tr><tr><td></td><td></td><td></td></tr><tr><td></td><td></td><td></td></tr><tr><td></td><td></td><td></td></tr></table> | Rev | Date | Description | A | 14/03/2024 |  |  |  |  |  |  |  |  |  |  | <p><b><u>Drawing Description:</u></b></p> <p>Site plan &amp; Location Plan</p> <p><b><u>Drawing No:</u></b></p> <p>ART/2024/LE35PW/SPLP</p> | <p>Scale: 1:500, 1:1250<br/>Paper Size: A3<br/>Sheet No: 4 of 4</p> <div><div><div></div><div>0</div><div>5</div><div>10</div><div>15</div><div>20M</div></div><div>1:500</div></div> <div><div><div></div><div>0</div><div>25</div><div>50M</div></div><div>1:1250</div></div> | <p>ART CONSULTANTS (UK) LTD<br/>113 LONG LANE<br/>STANWELL<br/>TW19 7AL<br/>M:07960071377<br/>E: ARTCONSULTANTSUK@GMAIL.COM</p> |
|------------------------------------------------------------------|--------------------------------------------------------------------------------|---|-----|------|-------------|---|------------|--|--|--|--|--|--|--|--|--|--|---|---|---|
| Rev                                                              | Date                                                                           | Description   |     |      |             |   |            |  |  |  |  |  |  |  |  |  |  |   |   |   |
| A                                                                | 14/03/2024                                                                     |   |     |      |             |   |            |  |  |  |  |  |  |  |  |  |  |   |   |   |
|                                                                  |                                                                                |   |     |      |             |   |            |  |  |  |  |  |  |  |  |  |  |   |   |   |
