


Site Plan

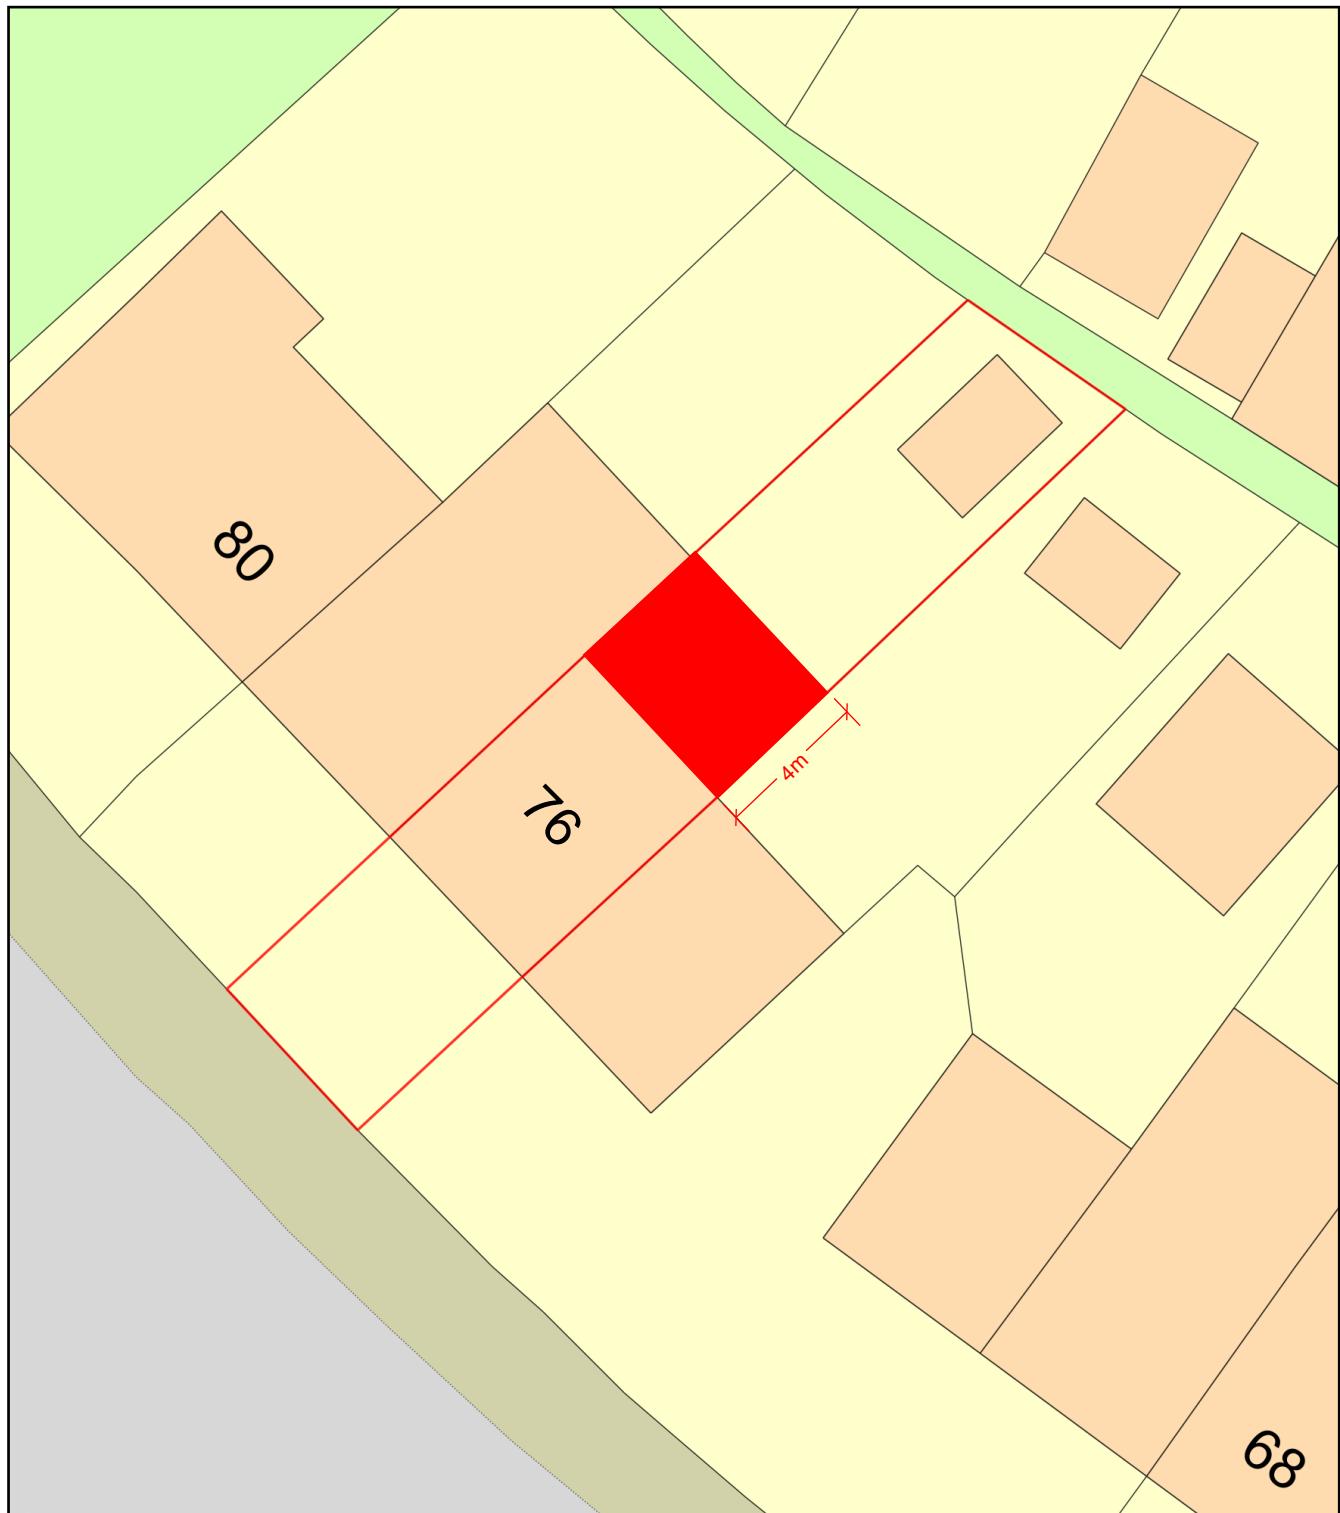

0
Metres



Plan Produced for: Hillingdon Council

Date Produced: 15 Apr 2024

Plan Reference Number: TQRQM24106093644106

Scale: 1:200 @ A4