




Existing Rear Elevation (North Side)
Scale 1:50

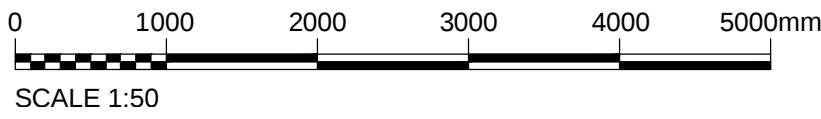

Proposed Rear Elevation (North Side)
Scale 1:50

A	17.05.24	JA	DA	JA	ISSUED FOR PLANNING APPROVAL
REV	DATE	DRN	CHKD	APPD	DESCRIPTION
DRAWING STATUS					

For Approval



E: info@bluebirdengineering.co.uk
T: 0118 9583 551
A: 46 London Street, Reading, RG1 4SQ

CLIENT Mr Kamran Ghobanzadeh

PROJECT 23 Bridle Road
Harrow

TITLE Existing and Proposed
Rear Elevations
Planning

DRAWN JA	DATE Jan 24	SCALE As Shown @ A1
-------------	----------------	------------------------

DRG NO A-1105	REV A
------------------	----------