


Existing First Floor Plan

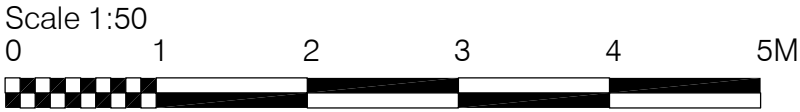

15 BRAMBLES FARM DRIVE,
HILLINGDON, UXBRIDGE, UB10 ODY
EXISTING FIRST FLOOR PLAN

Drawn By:	Checked By:	Authorised By:	Revision By:	Rev Authorised By:
Date: SEPT_24	Scale: 1:50	Drawing No: 15/BFD/E/03	Rev date:	Rev: /