

**EXISTING FRONT ELEVATION**

**PROPOSED FRONT ELEVATION**

**NOTES:**


1. This drawing is to be read in conjunction with all relevant Architects and Engineers drawings
2. Only figured dimensions are to be used for construction
3. All dimensions are to be verified on site prior to work commencing
4. All temporary works are the responsibility of the contractor

Copyright ©



**IBI**  
Architects Engineers Surveyors  
www.ibjconsultant.com

		<u>J.BALASINGAM</u>	CLIENT : MR. MACEV	DRAWN BY : B.J	REVISION : 0
PROJECT : TYRE CENTRE PLUS LTD	TEL: 07500043858 www.ibjconsultant.com			DESIGNED BY : B.J	
Station Parade Ickenham Road HA4 7DL		TITLE : PROPOSED SINGLE STOREY EXTENSION		DRAWING NO : BJ/2024/071/07	SCALE : 1:100
				DATE : 06/10/2024	ORG.SIZE : A3

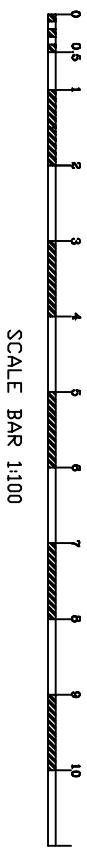

SCALE BAR 1:100