


EXISTING REAR ELEVATION




PROPOSED REAR ELEVATION

NOTES:

- 1. This drawing is to be read in conjunction with all relevant Architects and Engineers drawings
- 2. Only figured dimensions are to be used for construction
- 3. All dimensions are to be verified on site prior to work commencing
- 4. All temporary works are the responsibility of the contractor

Copyright ©

	<b>J.B. LASINGAM</b> TEL: 07500043858 www.ibiconsultant.com	CLIENT :  MR. MACEV	DRAWN BY : B.J  DESIGNED BY : B.J	REVISION :
PROJECT : TYRE CENTRE PLUS LTD Station Parade Ickenham Road HA4 7DL.	TITLE : PROPOSED SINGLE STOREY EXTENSION	DRAWING NO : BJ/2024/071/09 DATE : 06/10/2024	SCALE : 1:100 ORG SIZE : A3	

